




GLASSES AND BRICK WASH EQUIPMENT SCHEDULE				
ITEM #	QUANTITY	DESCRIPTION	MANUFACTURER	MODEL #
G1	1	DISHWASHER, UNDERCOUNTER	CMA DISHMACHINES	L-1X16
G2	1	WORK TABLE, STAINLESS STEEL TOP	ADVANCE TABCO	KMS-303
G4	1	FLATWARE DISHWASHER RACK	CAMBRO	FR258151
G5	4	WIRE SHELVEING UNIT	NEXEL	21487Z

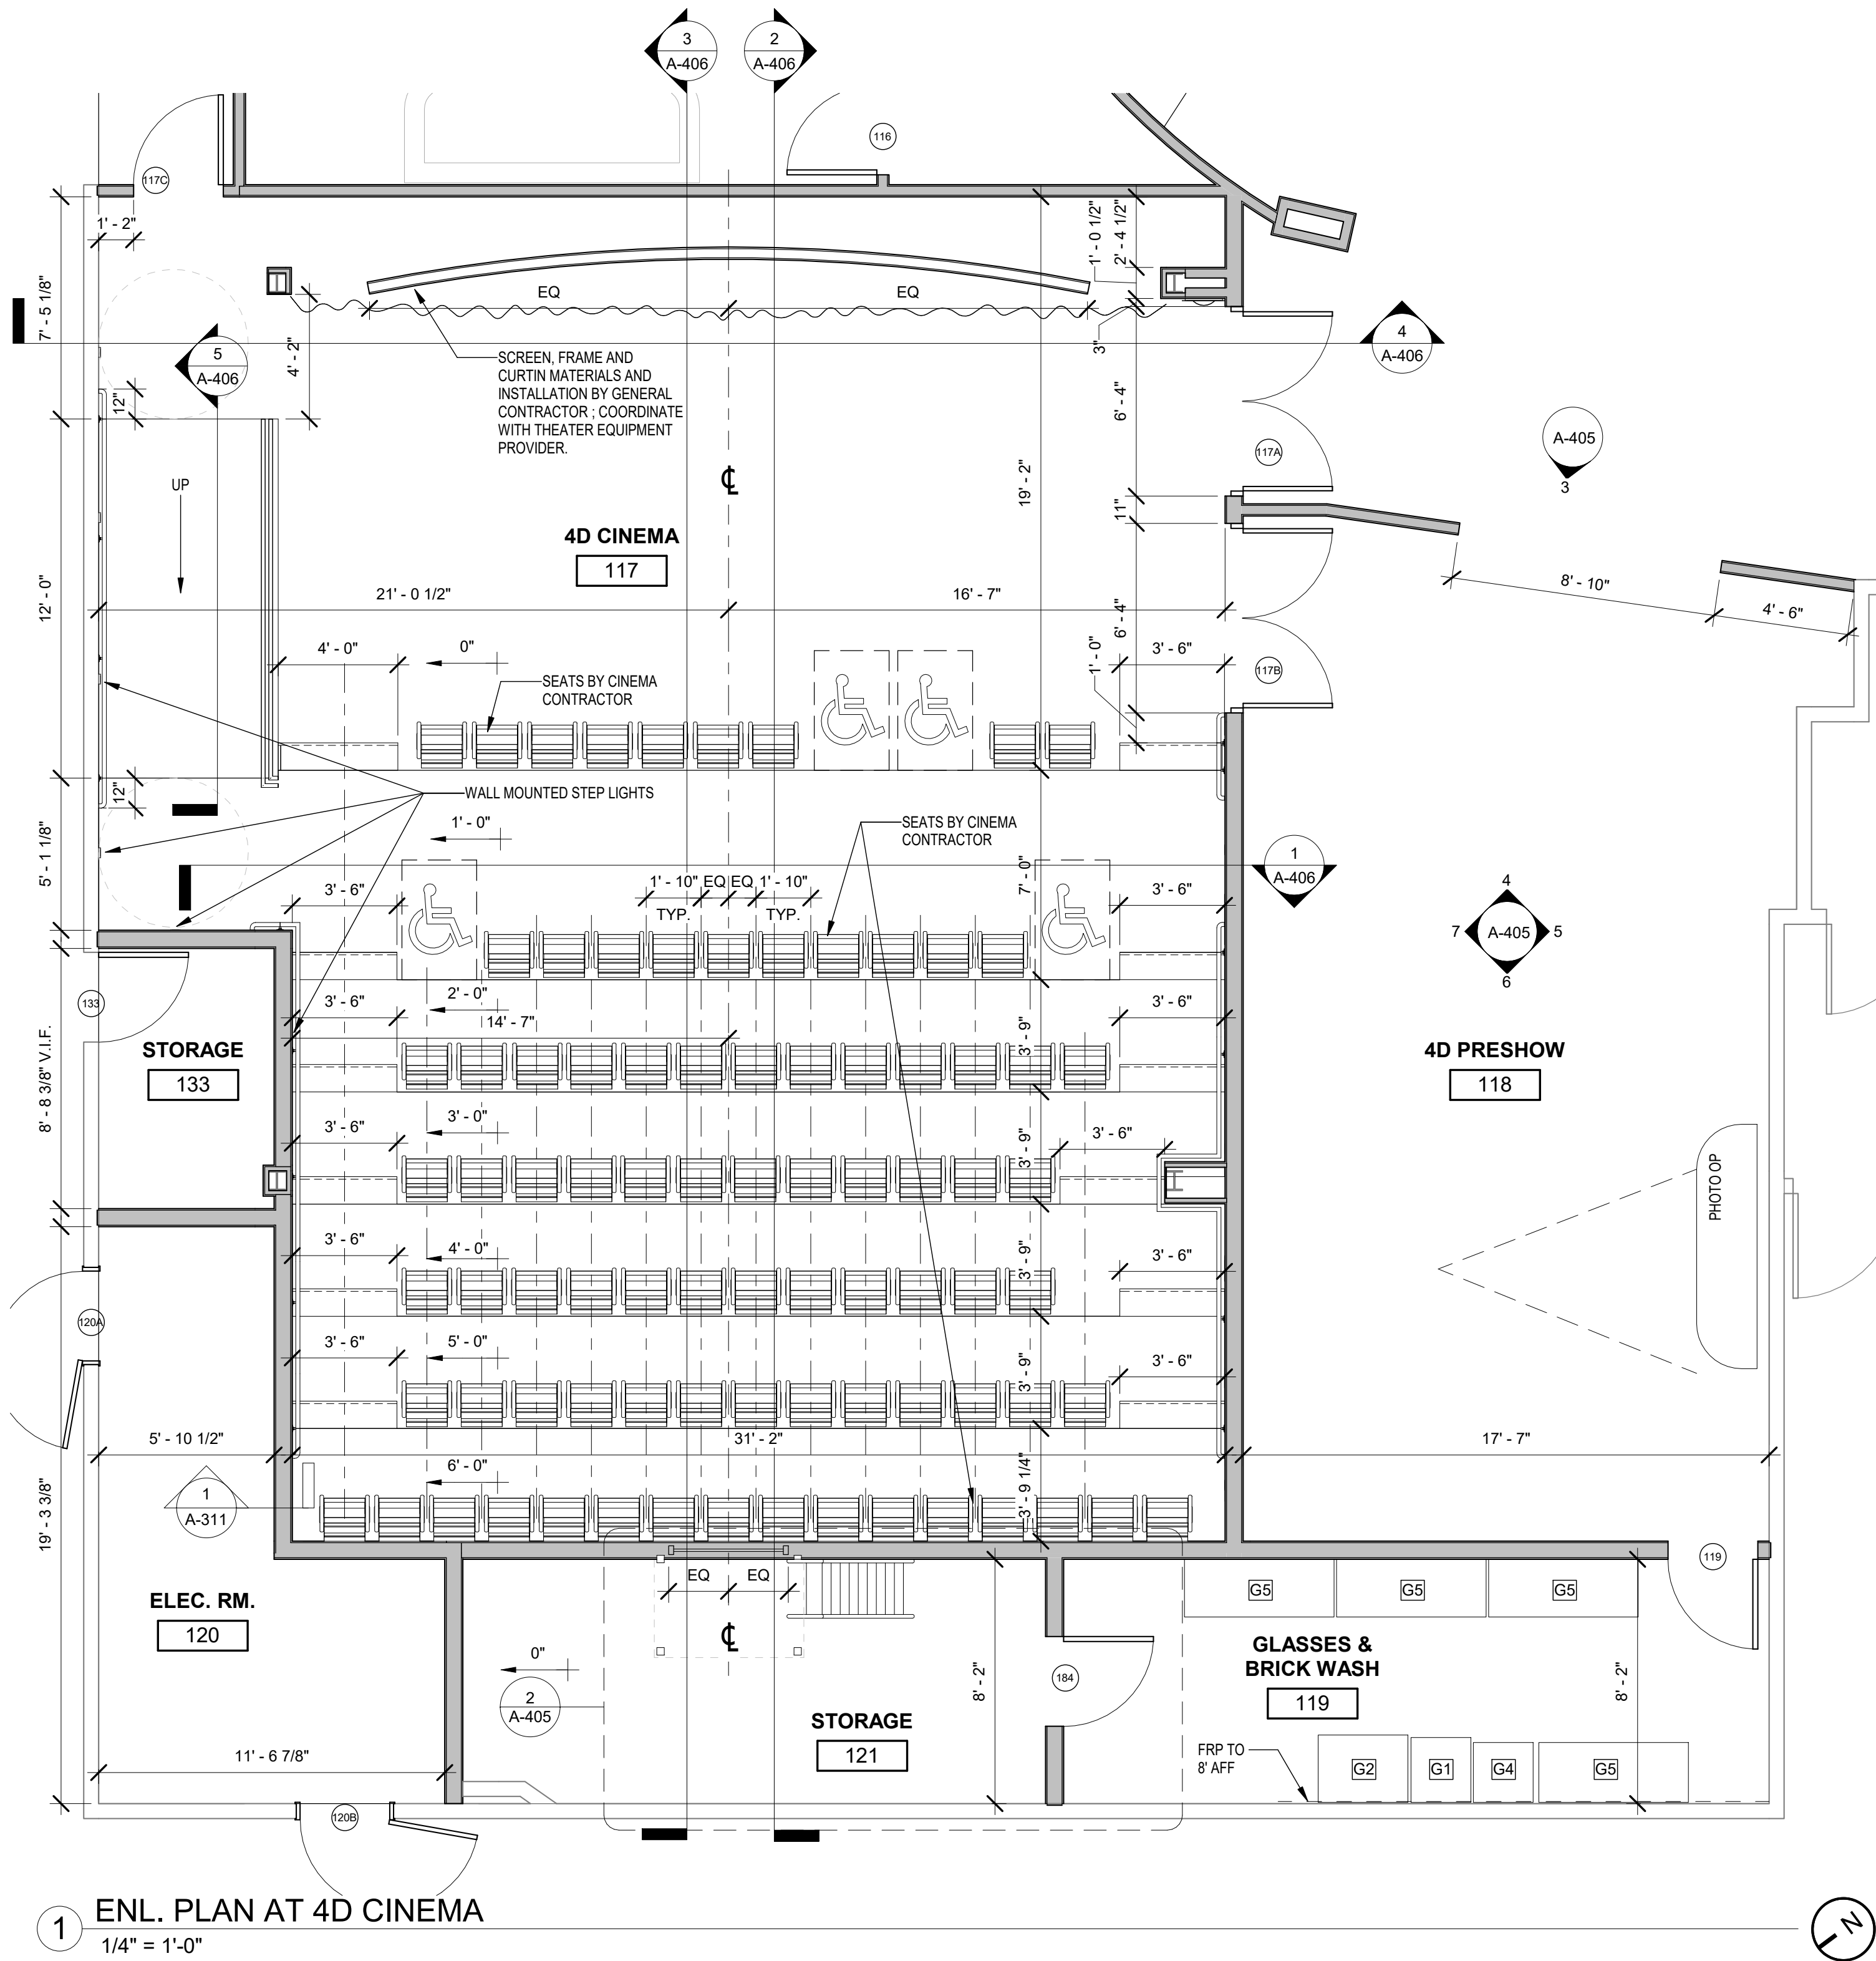


1 ENL. PLAN AT 4D CINEMA
1/4" = 1'-0"

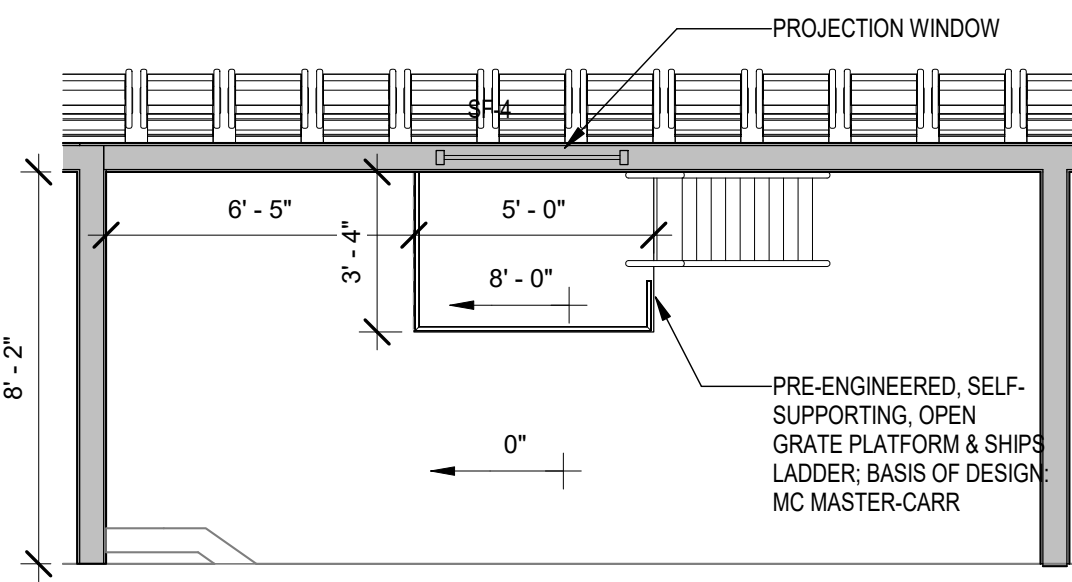


2 ENL. PLAN AT 4D PROJECTOR PLATFORM
1/4" = 1'-0"

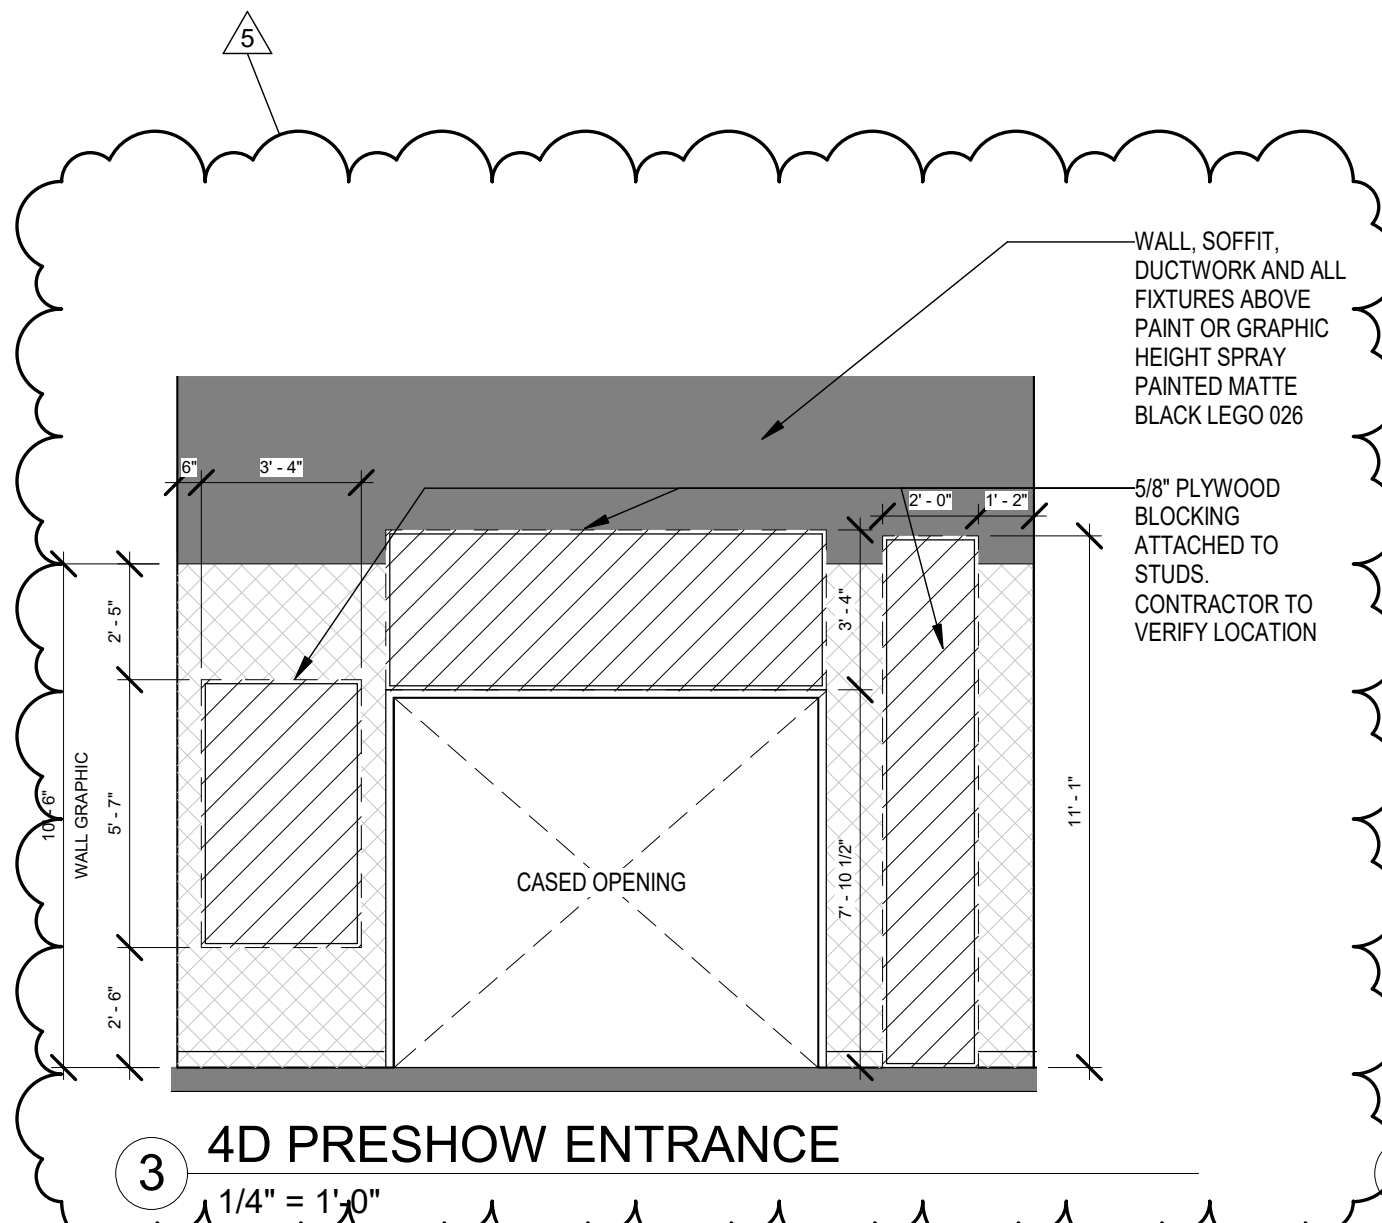


3 4D PRESHOW ENTRANCE
1/4" = 1'-0"

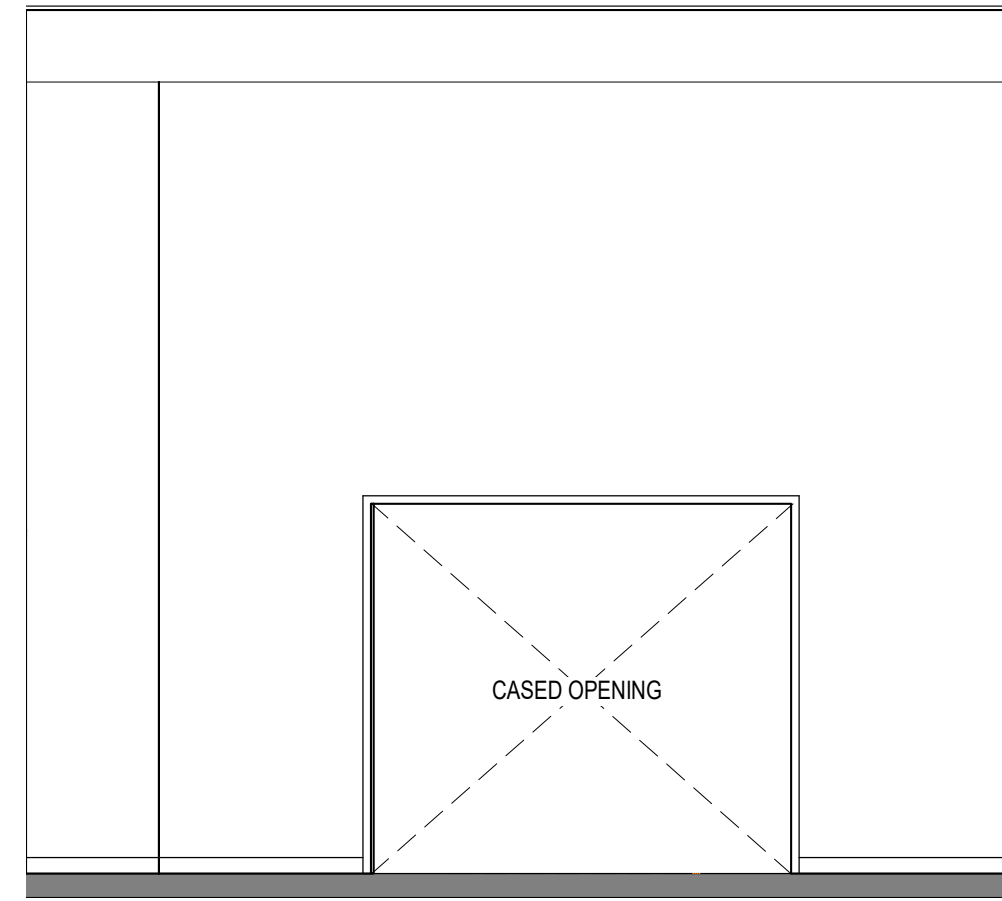


4 4D PRESHOW S.E. ELEV
1/4" = 1'-0"

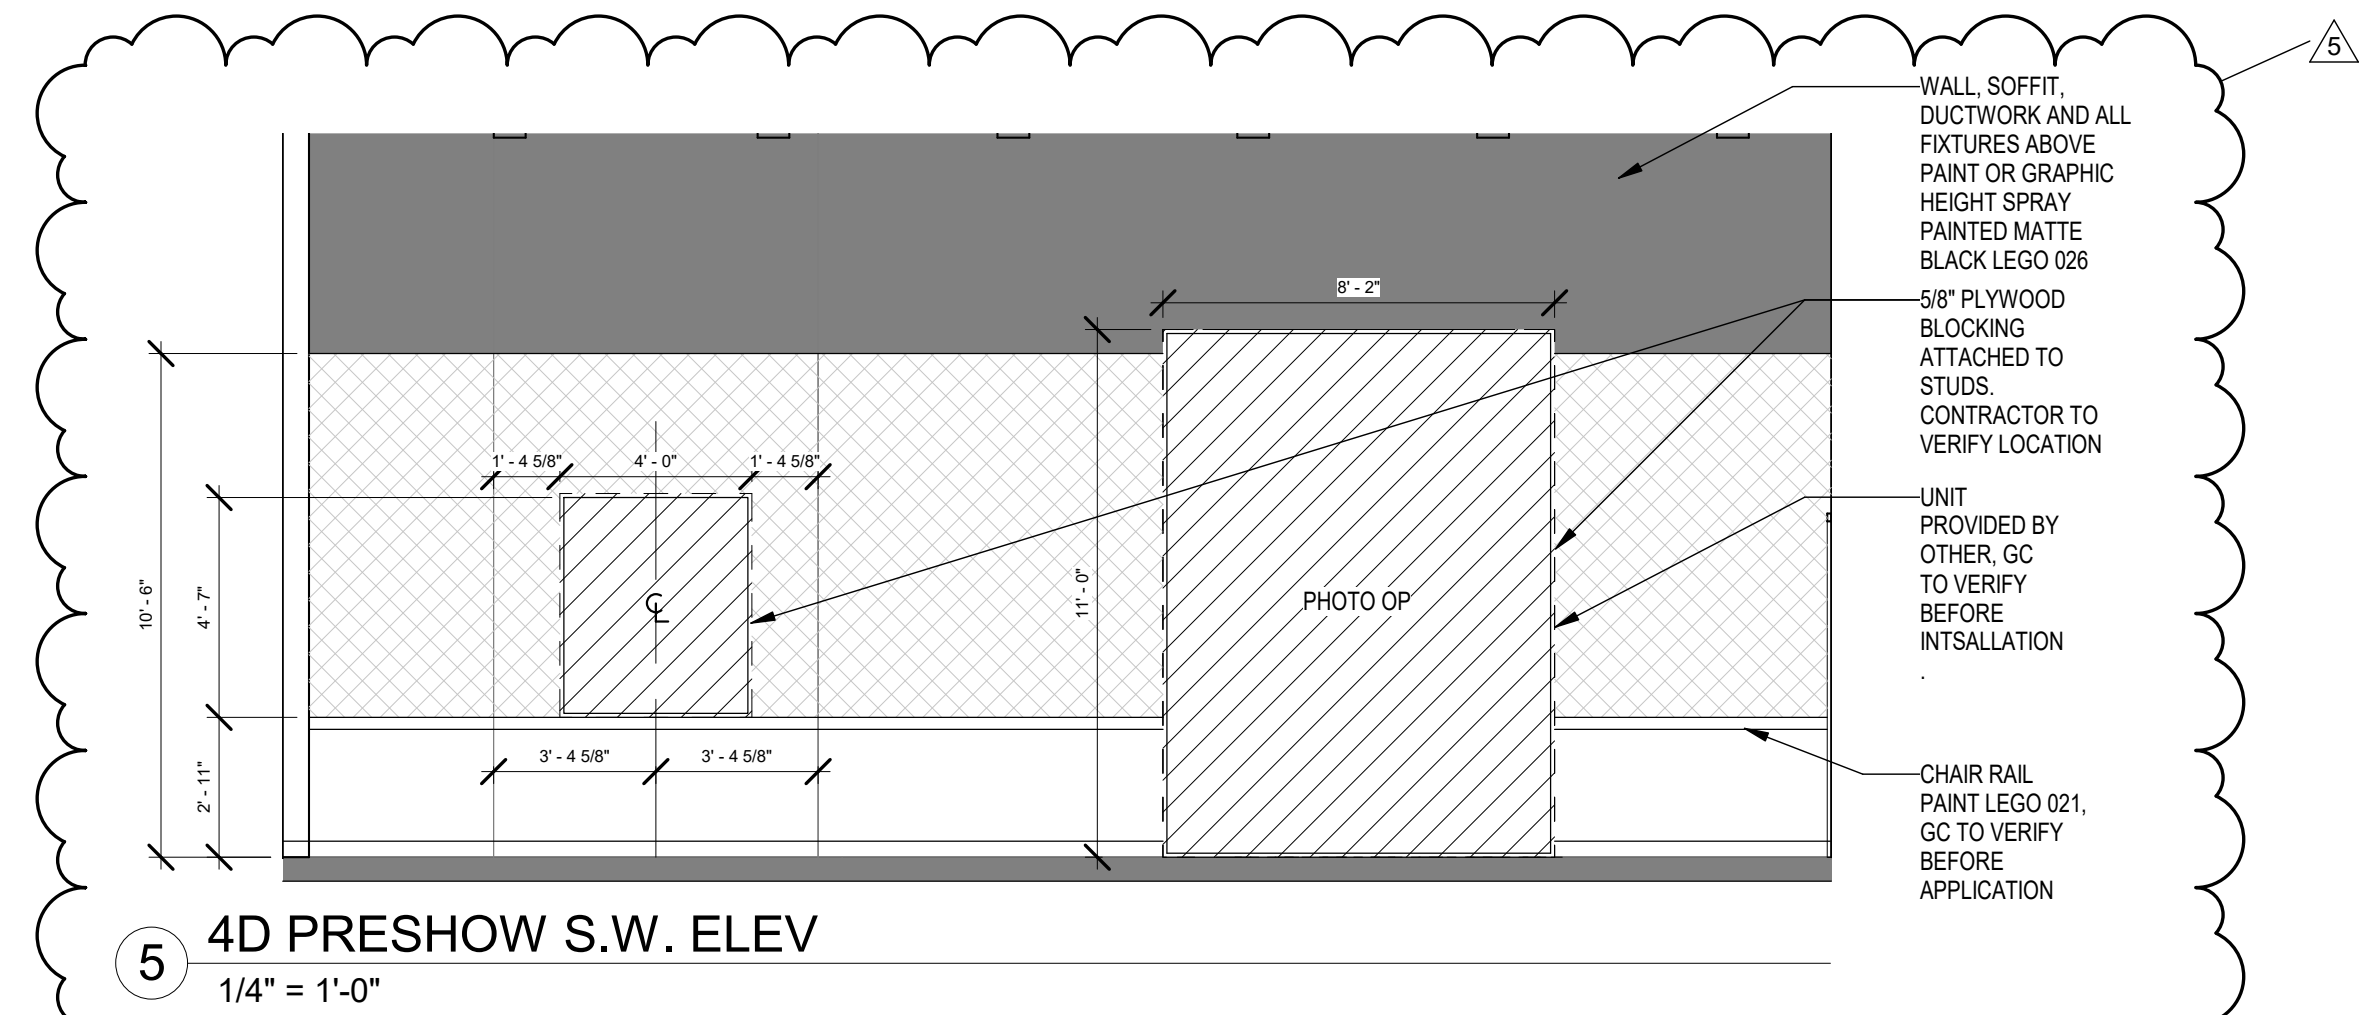

5 4D PRESHOW S.W. ELEV
1/4" = 1'-0"

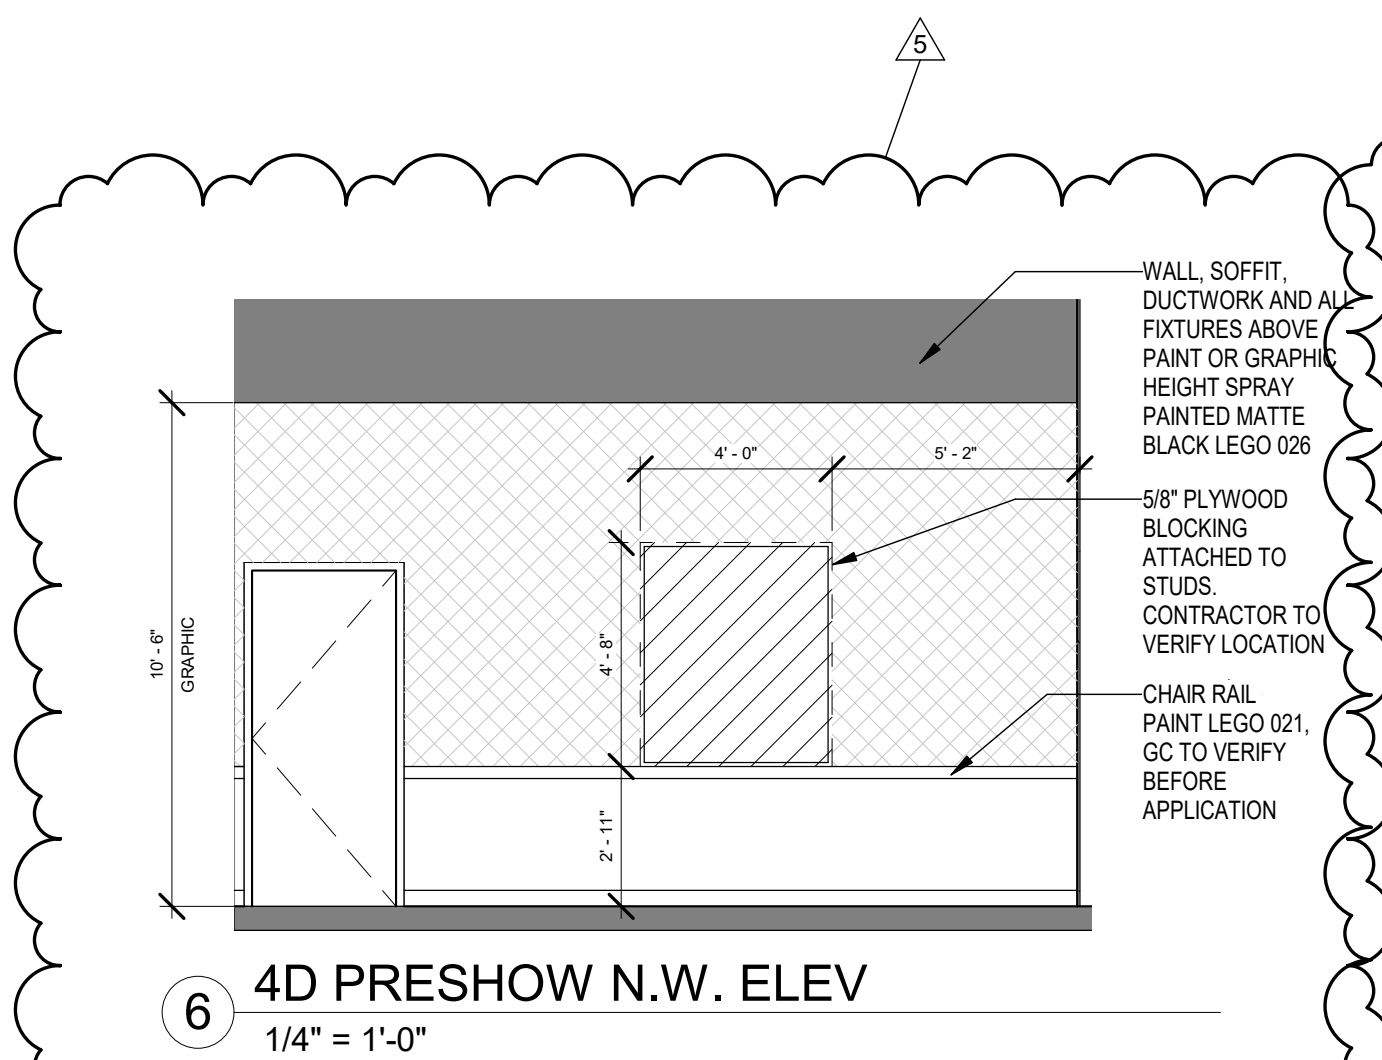

6 4D PRESHOW N.W. ELEV
1/4" = 1'-0"

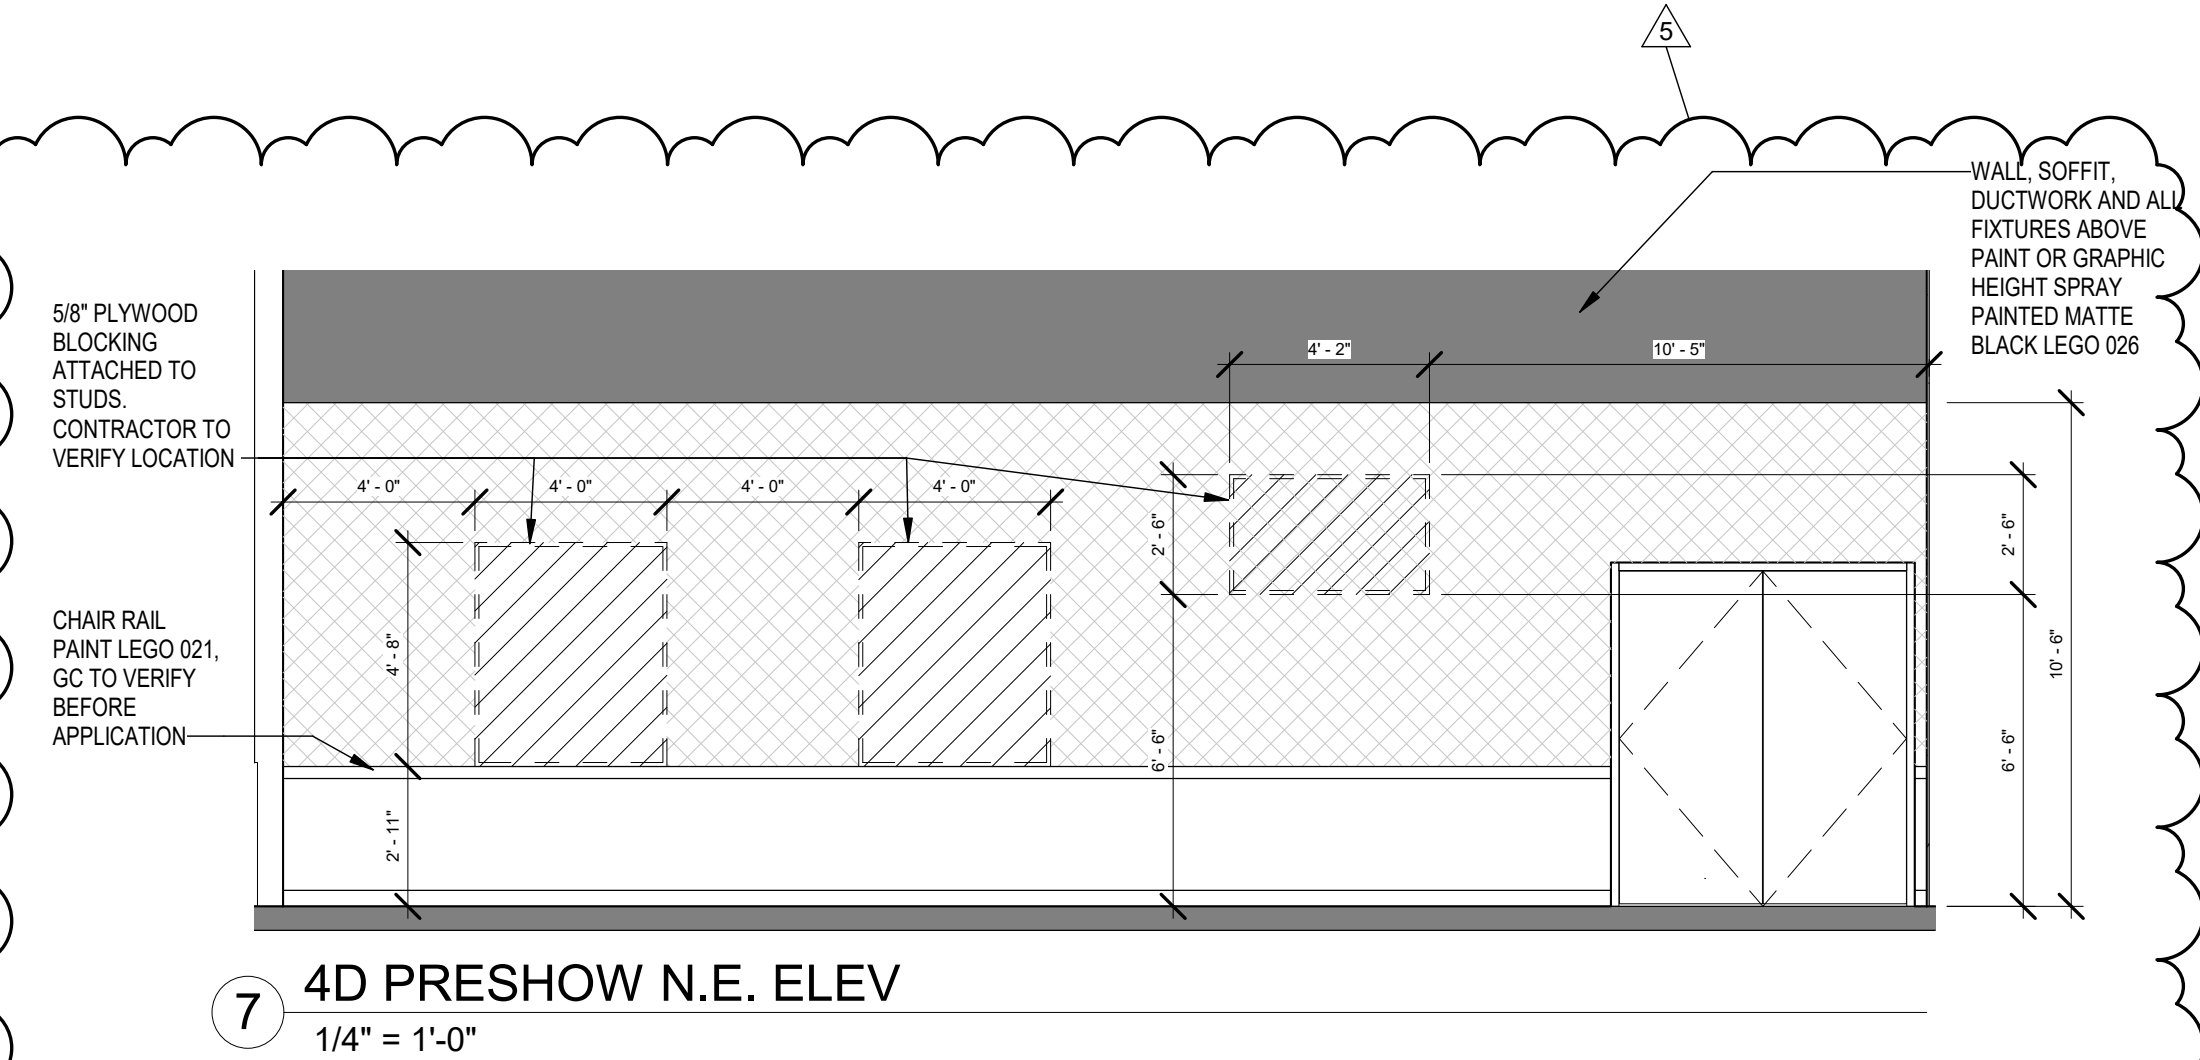

7 4D PRESHOW N.E. ELEV
1/4" = 1'-0"

LEGO DISCOVERY CENTER - VA

6502 Springfield Mall, Springfield, VA
22150

4D CINEMA & PRESHOW ENLARGED FLOOR PLAN &
ELEVATIONS

#	ISSUED FOR	DATE
1	PERMIT SET	2/16/2022
2	REV 1 PERMIT COMMENTS	5/10/2022
3	Issued for Construction	6/14/2022
4	ASI-1	09/08/2022
5	ASI-5	10/21/2022

DRAWN BY: DJC
REVIEW BY: DJC

THE LUNZ GROUP
© COPYRIGHT ALL RIGHTS RESERVED

615 Celebration Avenue
Celebration, FL 34747
p 863.682.1882
f 863.687.6346
lic. AR94778

lunz.com

21263.03

A-405