




LA 12/15/2022 3:26:22 PM

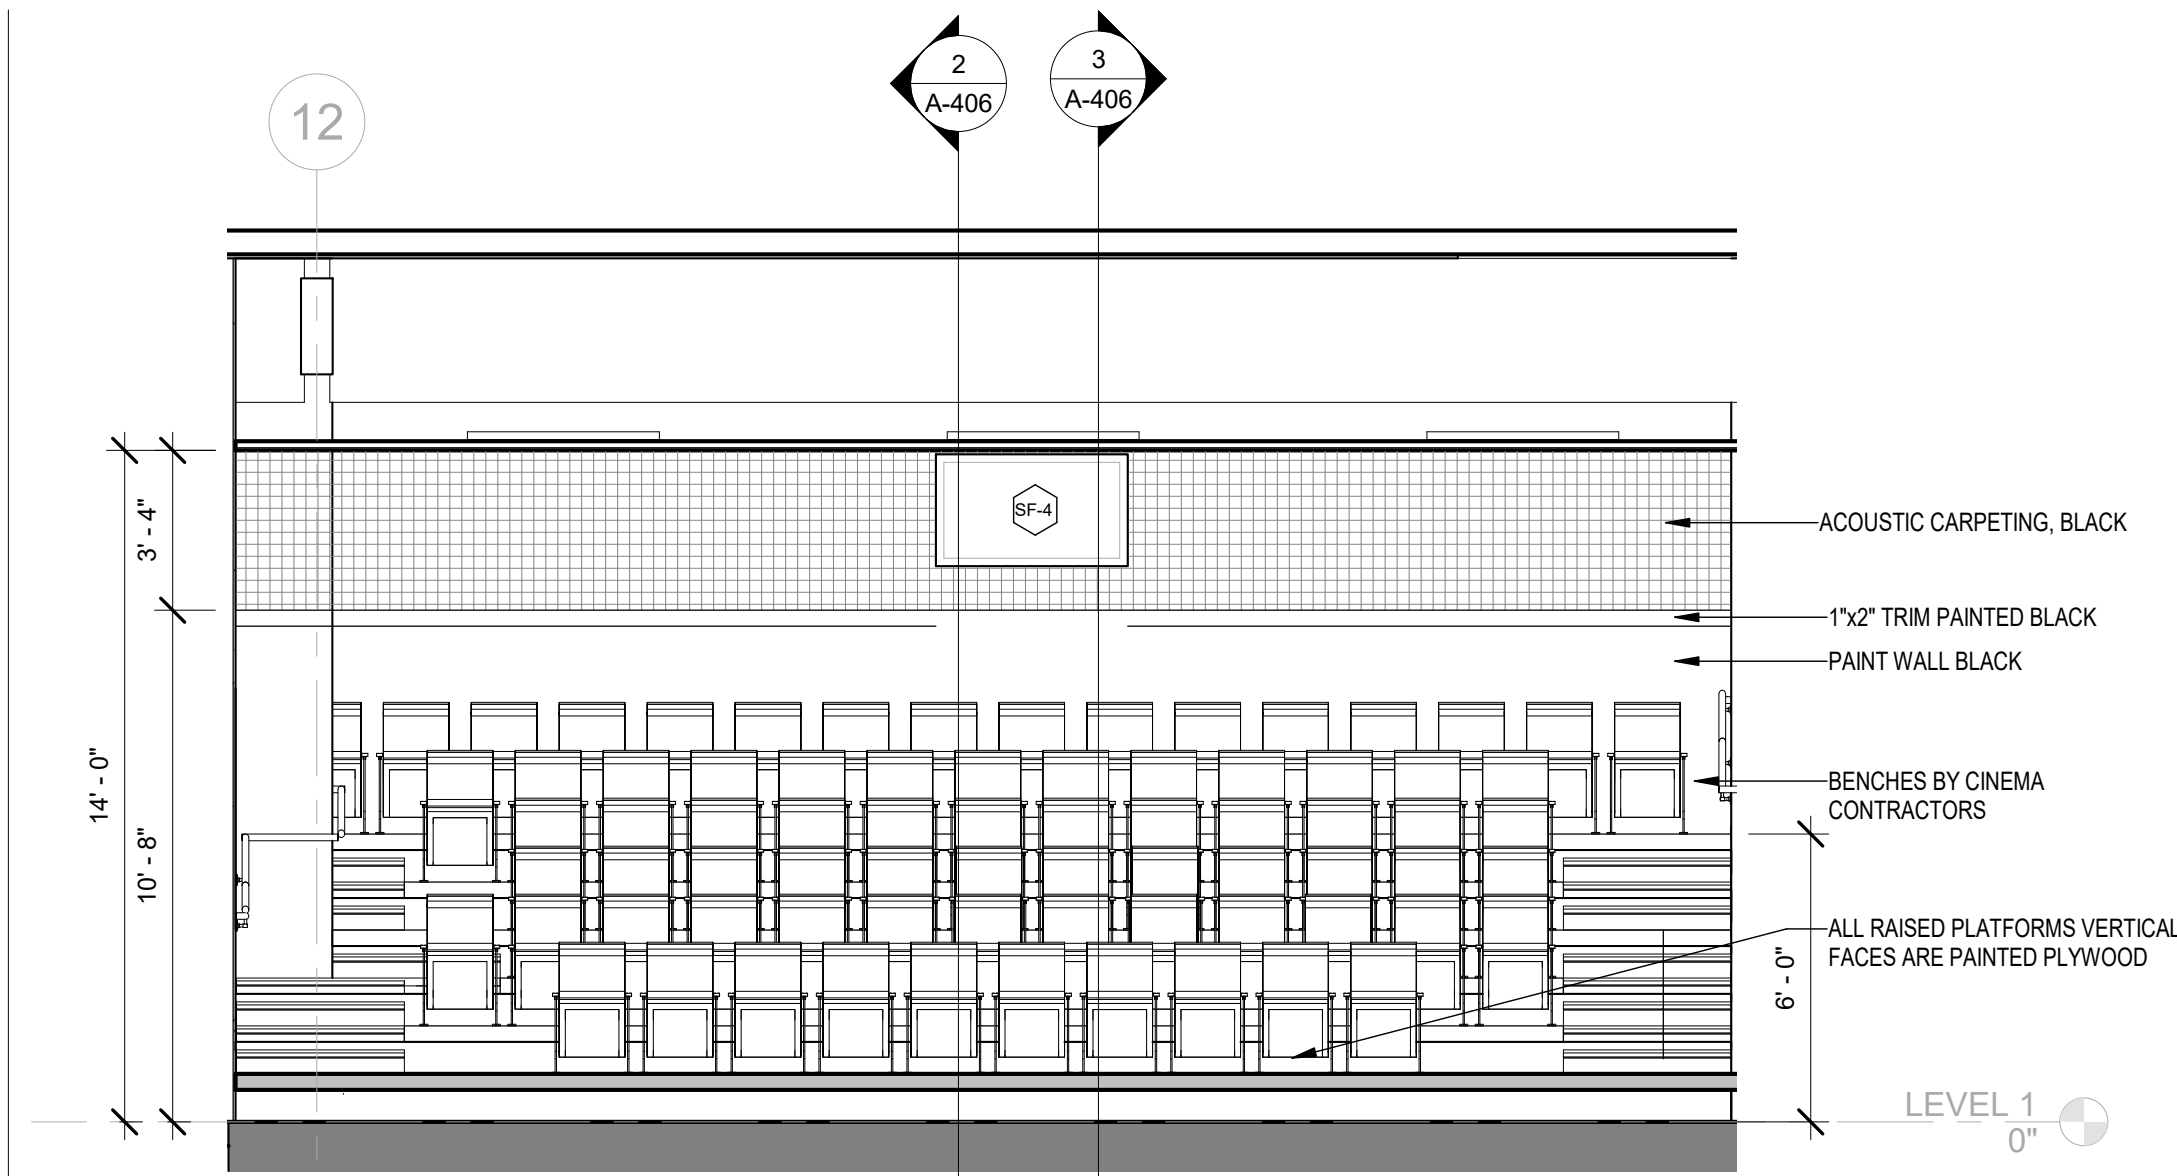


1 SECTION AT 4D CINEMA
1/4" = 1'-0"

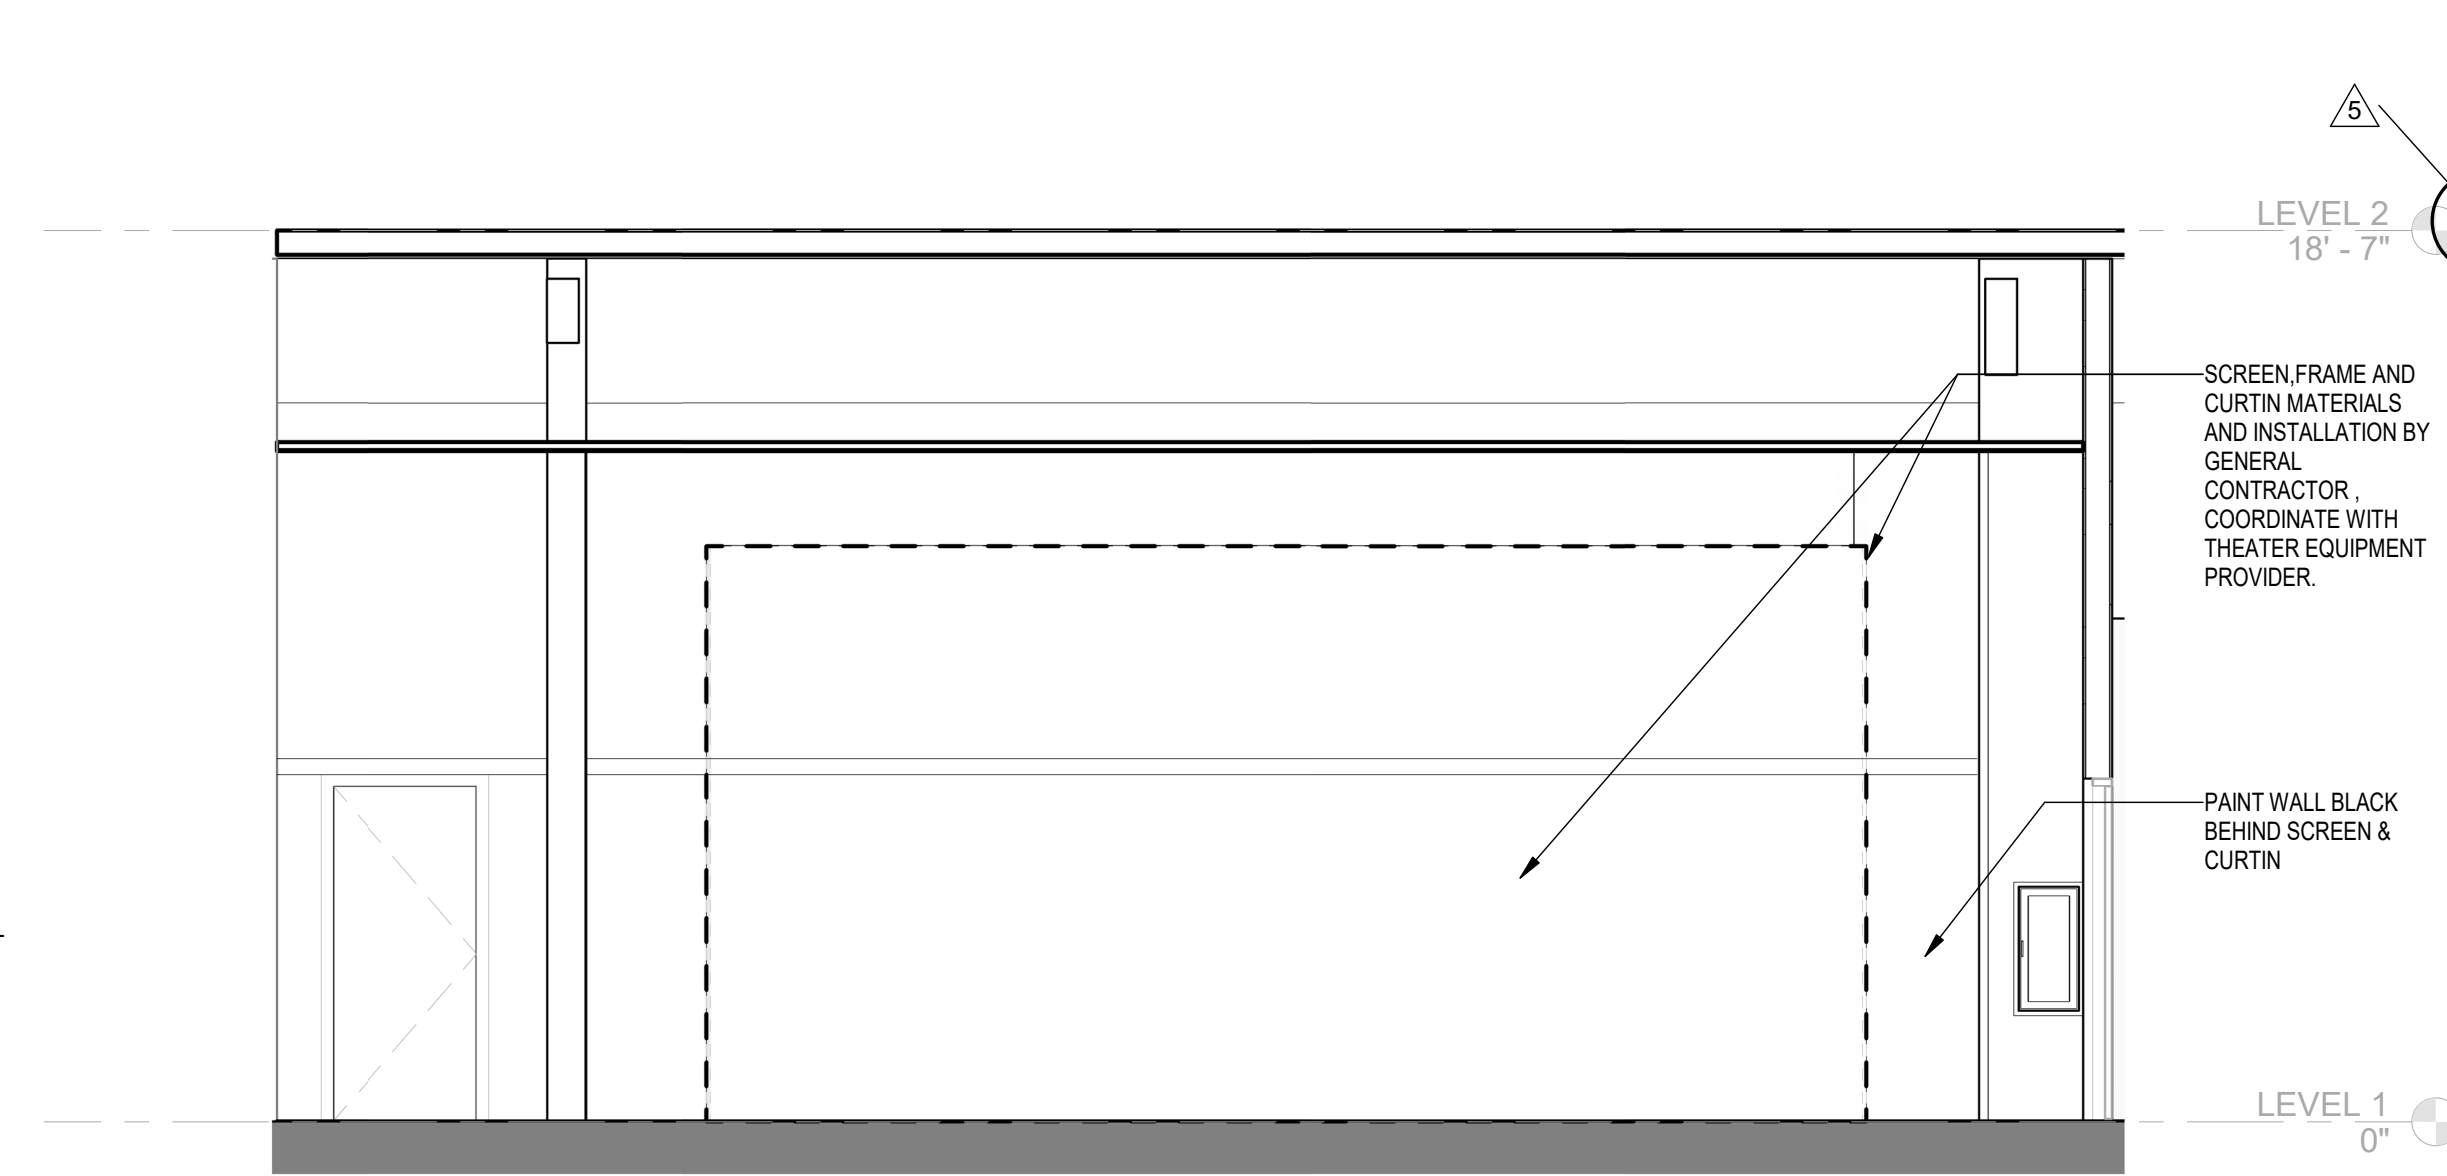


4 SECTION AT 4D CINEMA SCREEN
1/4" = 1'-0"

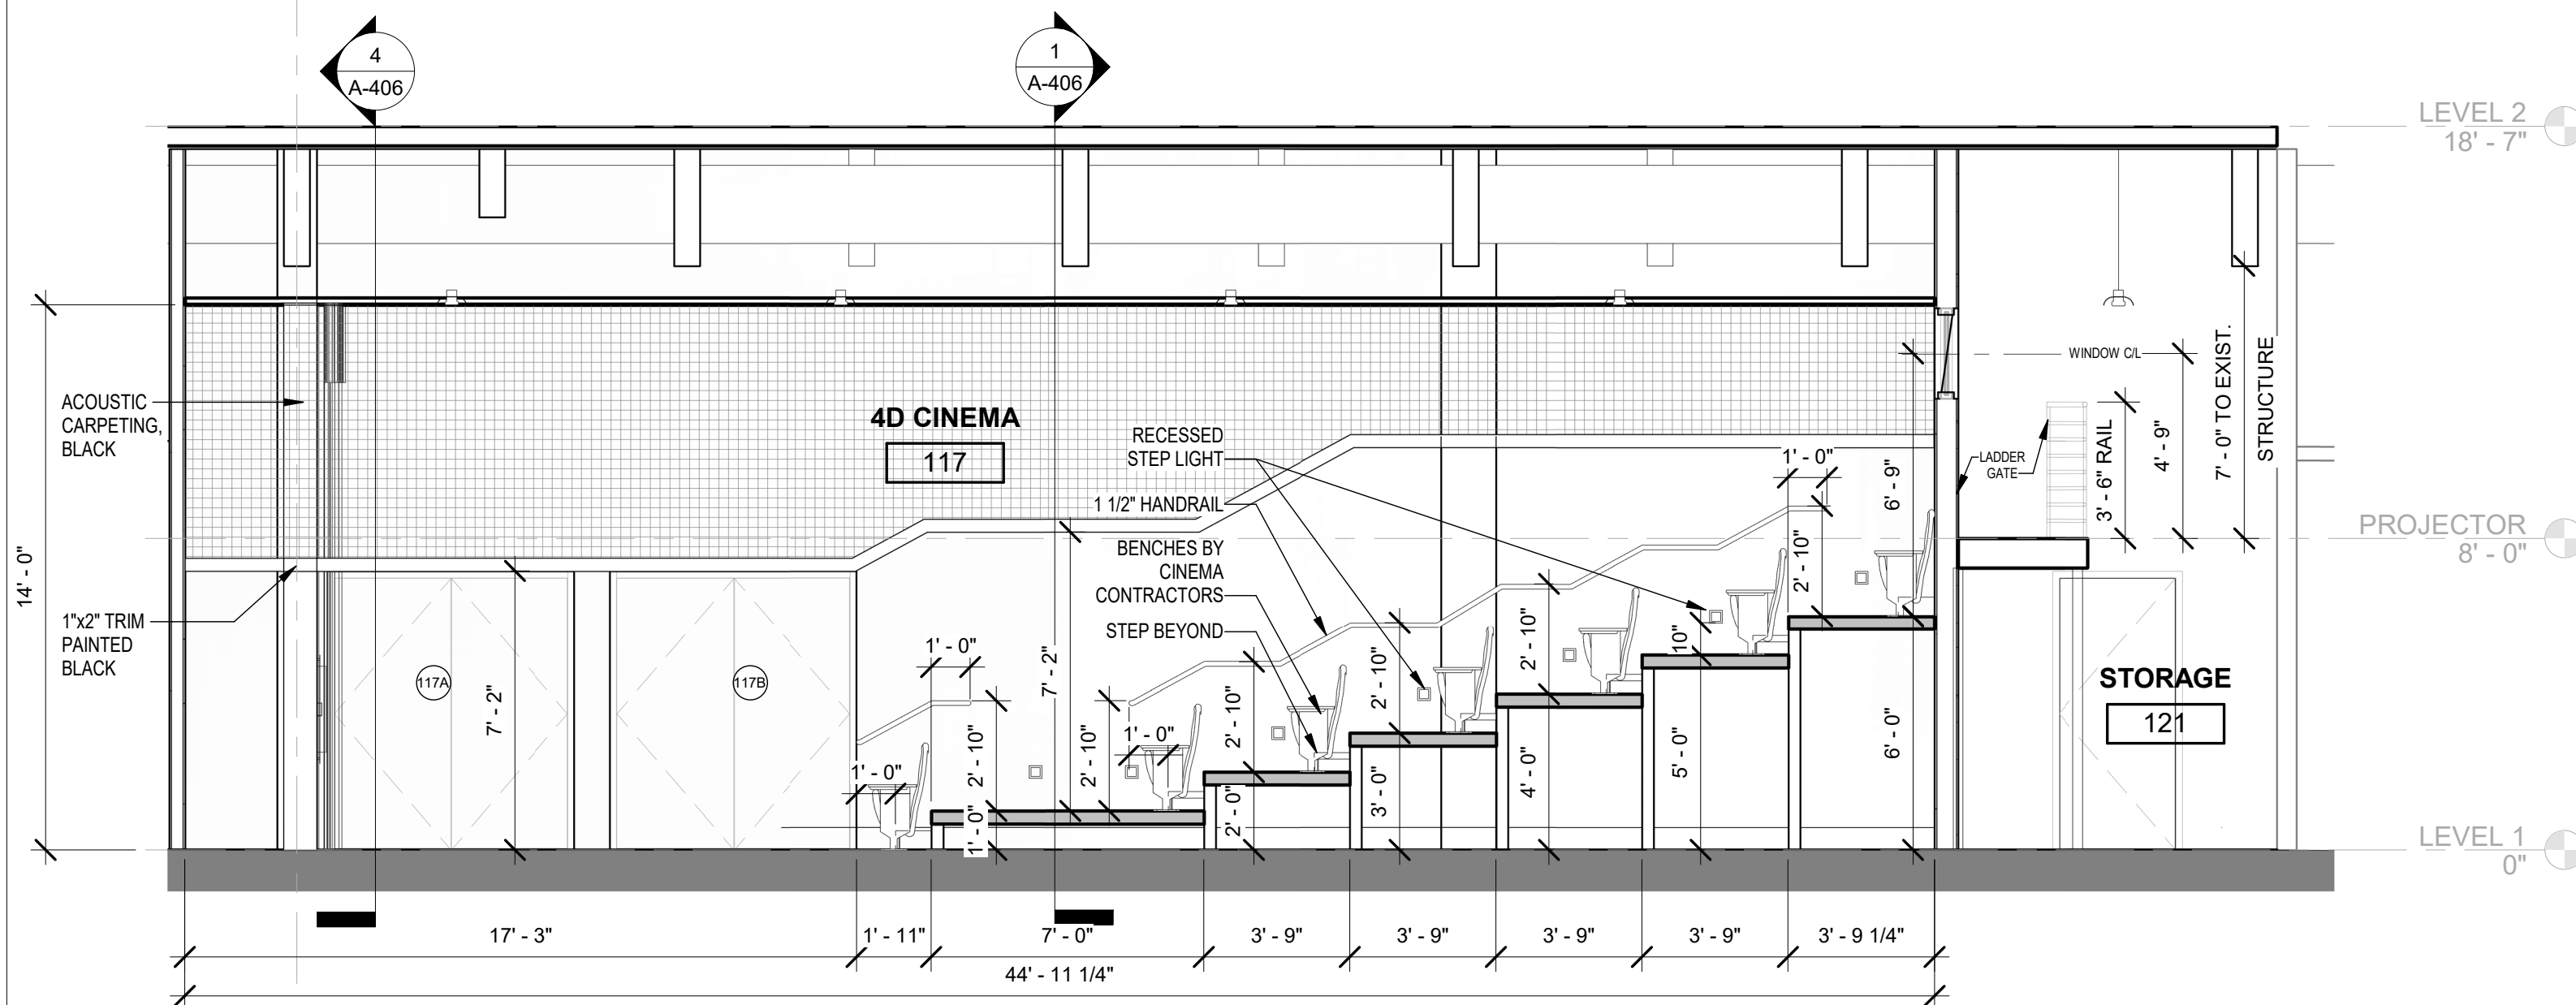

2 SECTION AT 4D CINEMA
1/4" = 1'-0"

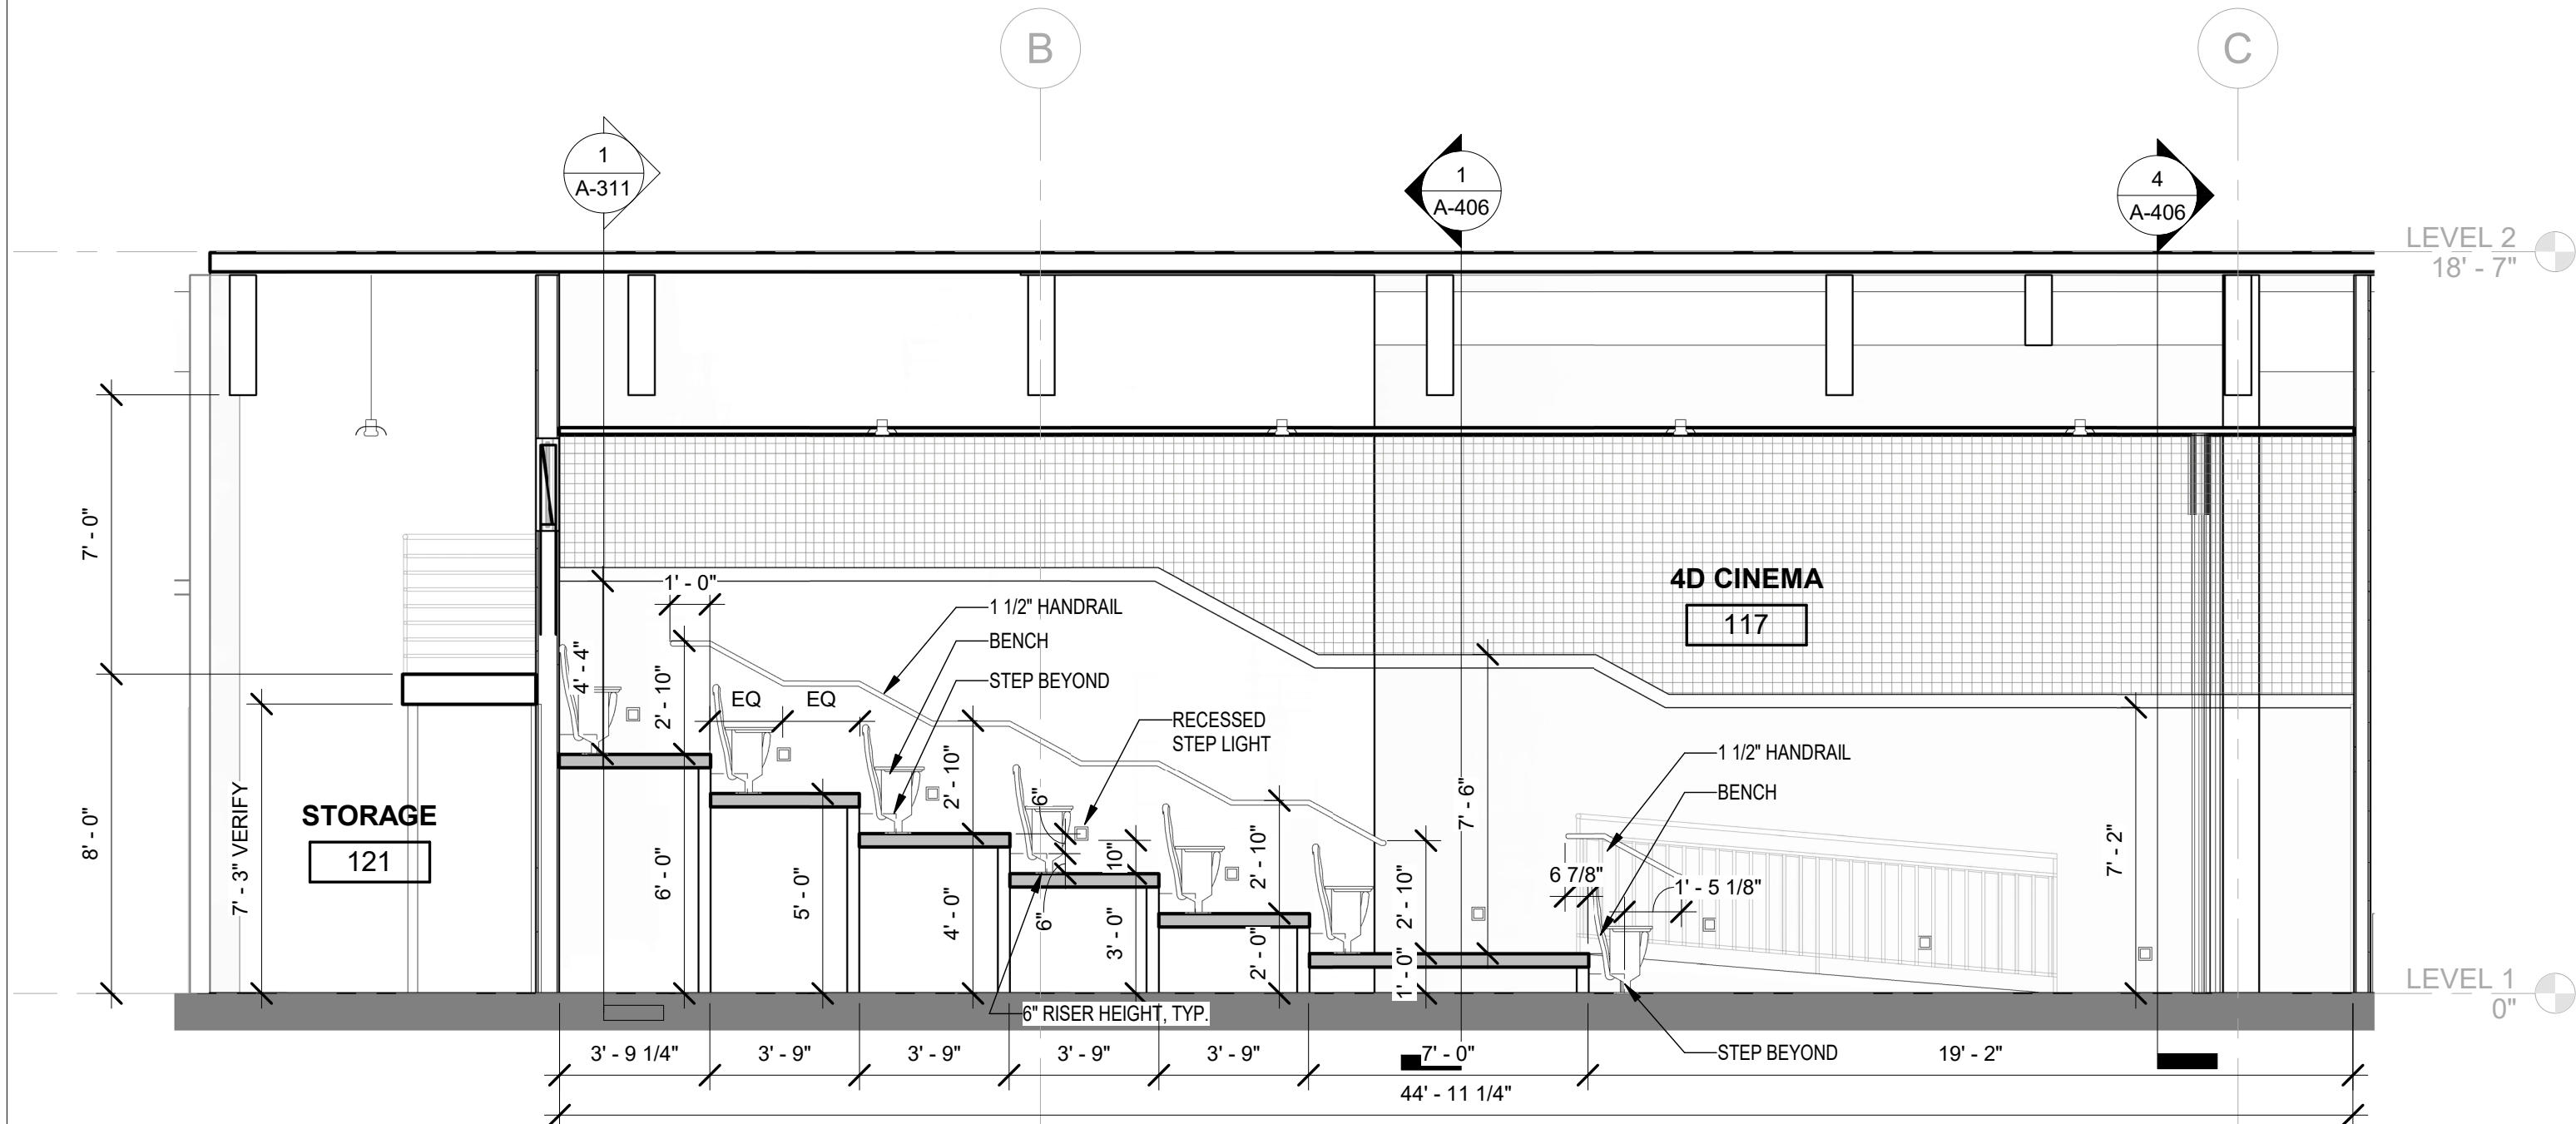

3 SECTION AT 4D CINEMA
1/4" = 1'-0"

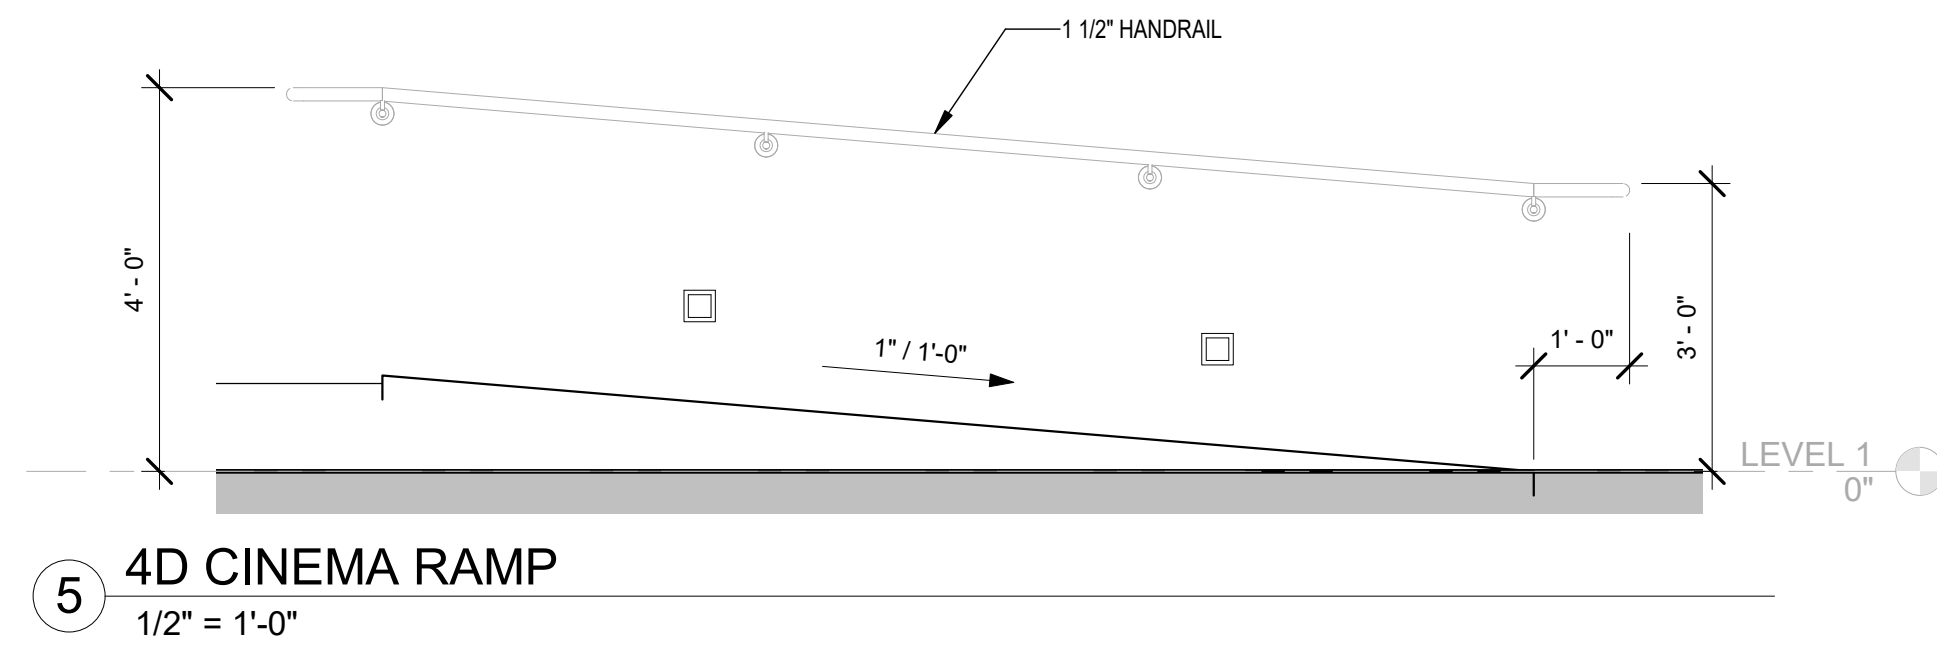

5 4D CINEMA RAMP
1/2" = 1'-0"

NOTE:
- ALL HANDRAILS TO BE POWDER COATED FINISH
- BLOCKING REQUIRED AT WALL HANDRAIL MOUNTING LOCATIONS

LEVEL 2
18' - 7"

LEVEL 1
0"


LEVEL 2
18' - 7"

PROJECTOR
8' - 0"

LEVEL 1
0"

LEVEL 2
18' - 7"

LEVEL 1
0"

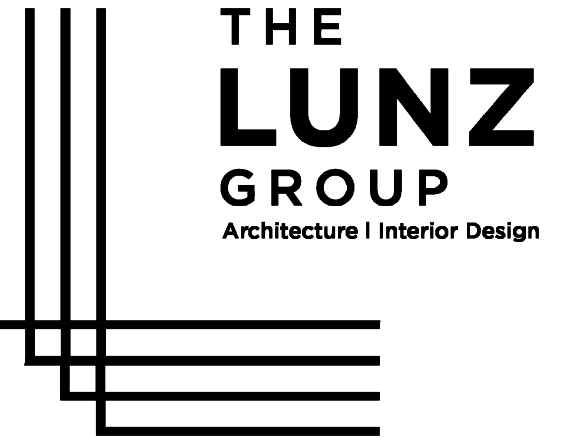

LEGO DISCOVERY CENTER - VA

6502 Springfield Mall, Springfield, VA
22150

4D CINEMA & PRESHOW SECTIONS & ELEVATIONS

#	ISSUED FOR	DATE
1	PERMIT SET	2/16/2022
2	REV 1 PERMIT COMMENTS	5/10/2022
3	Issued for Construction	6/14/2022
4	ASI-1	06/28/2022
5	ASI-5	10/21/2022

DRAWN BY: DJC
REVIEW BY: DJC

THE LUNZ GROUP
© COPYRIGHT ALL RIGHTS RESERVED

615 Celebration Avenue
Celebration, FL 34747
p 863.682.1882
f 863.687.6346
lic. AR94778

lunz.com

21263.03

A-406