




1 SECTION AT AUDITORIUM SEATING
SCALE: NONE

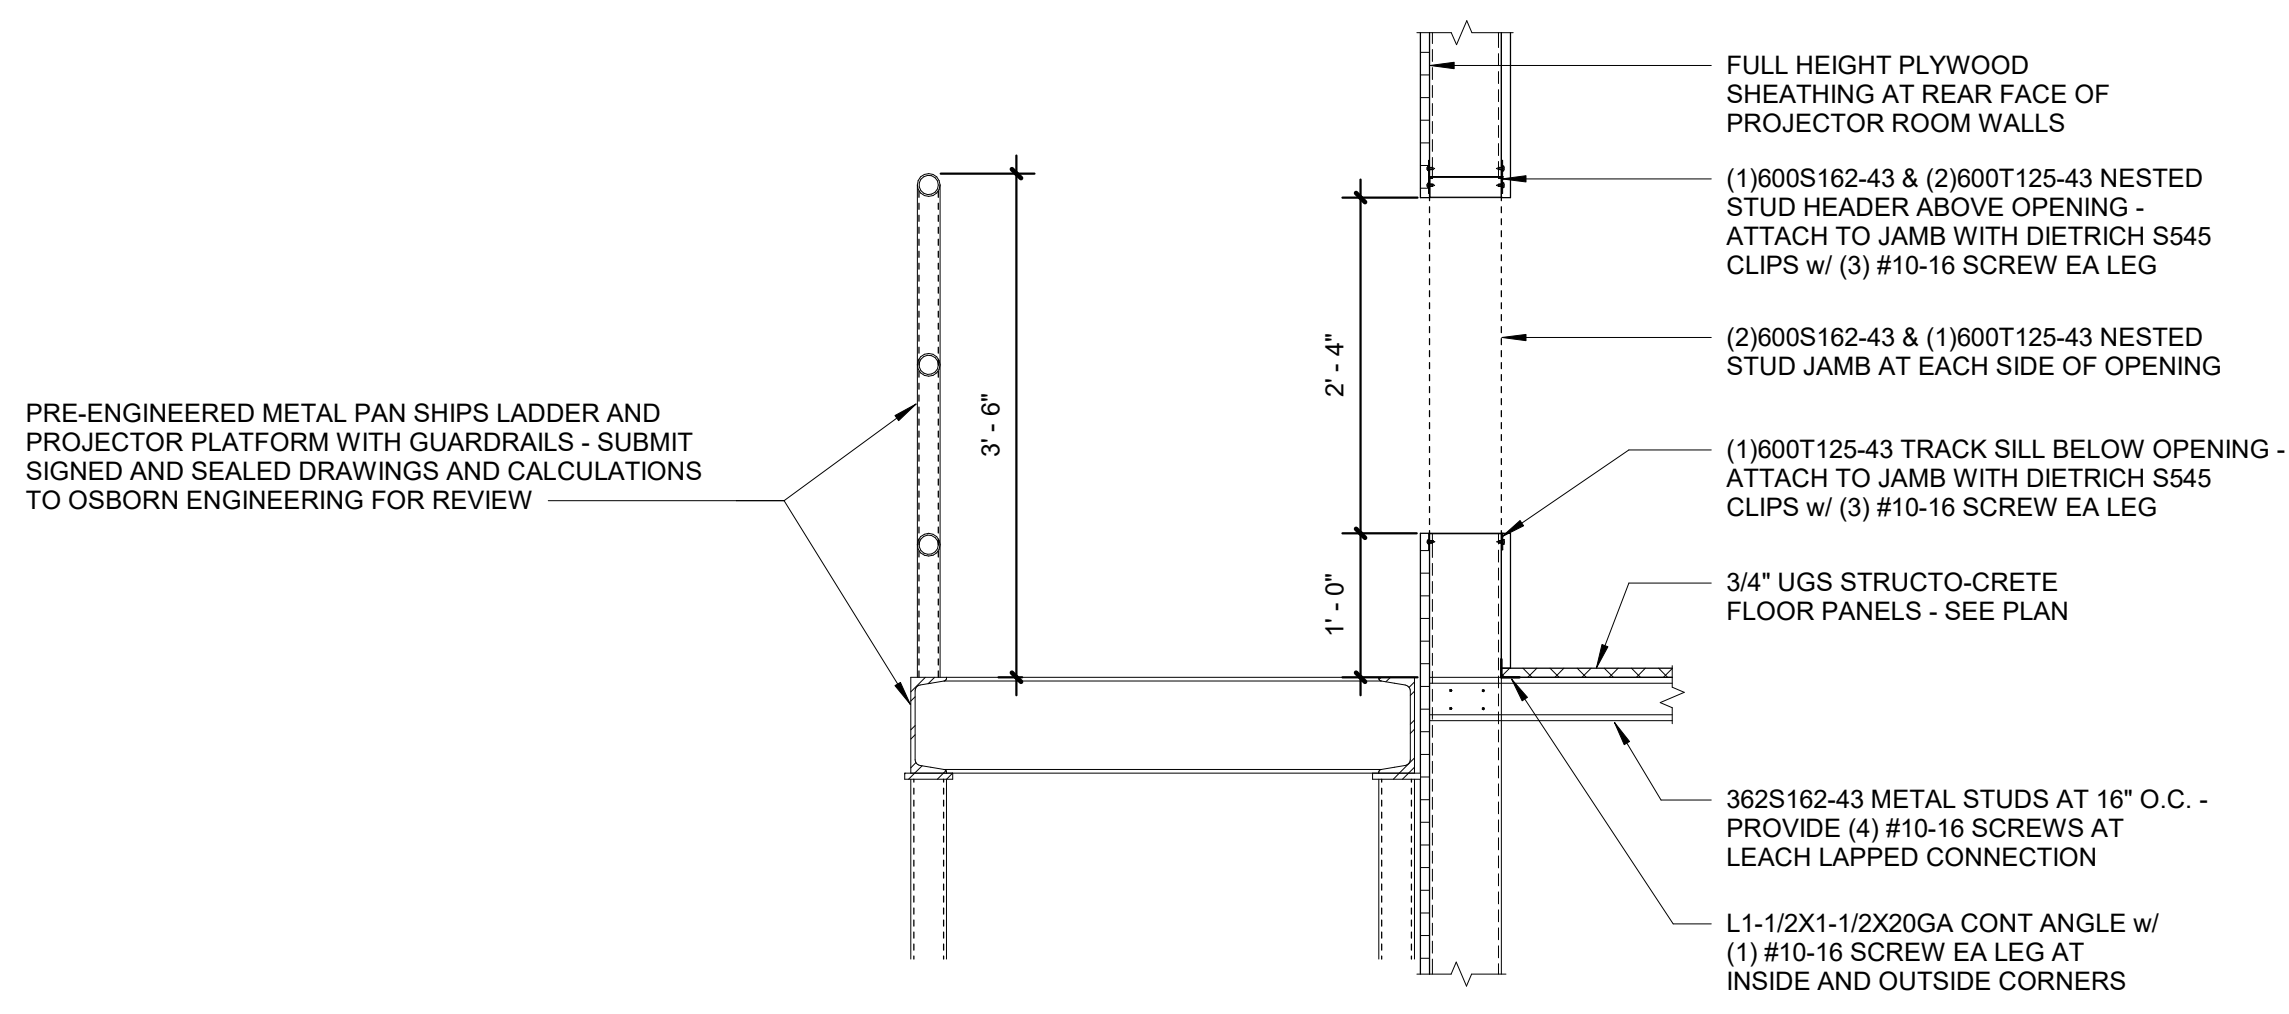



2 SECTION AT PROJECTOR PLATFORM
SCALE: NONE

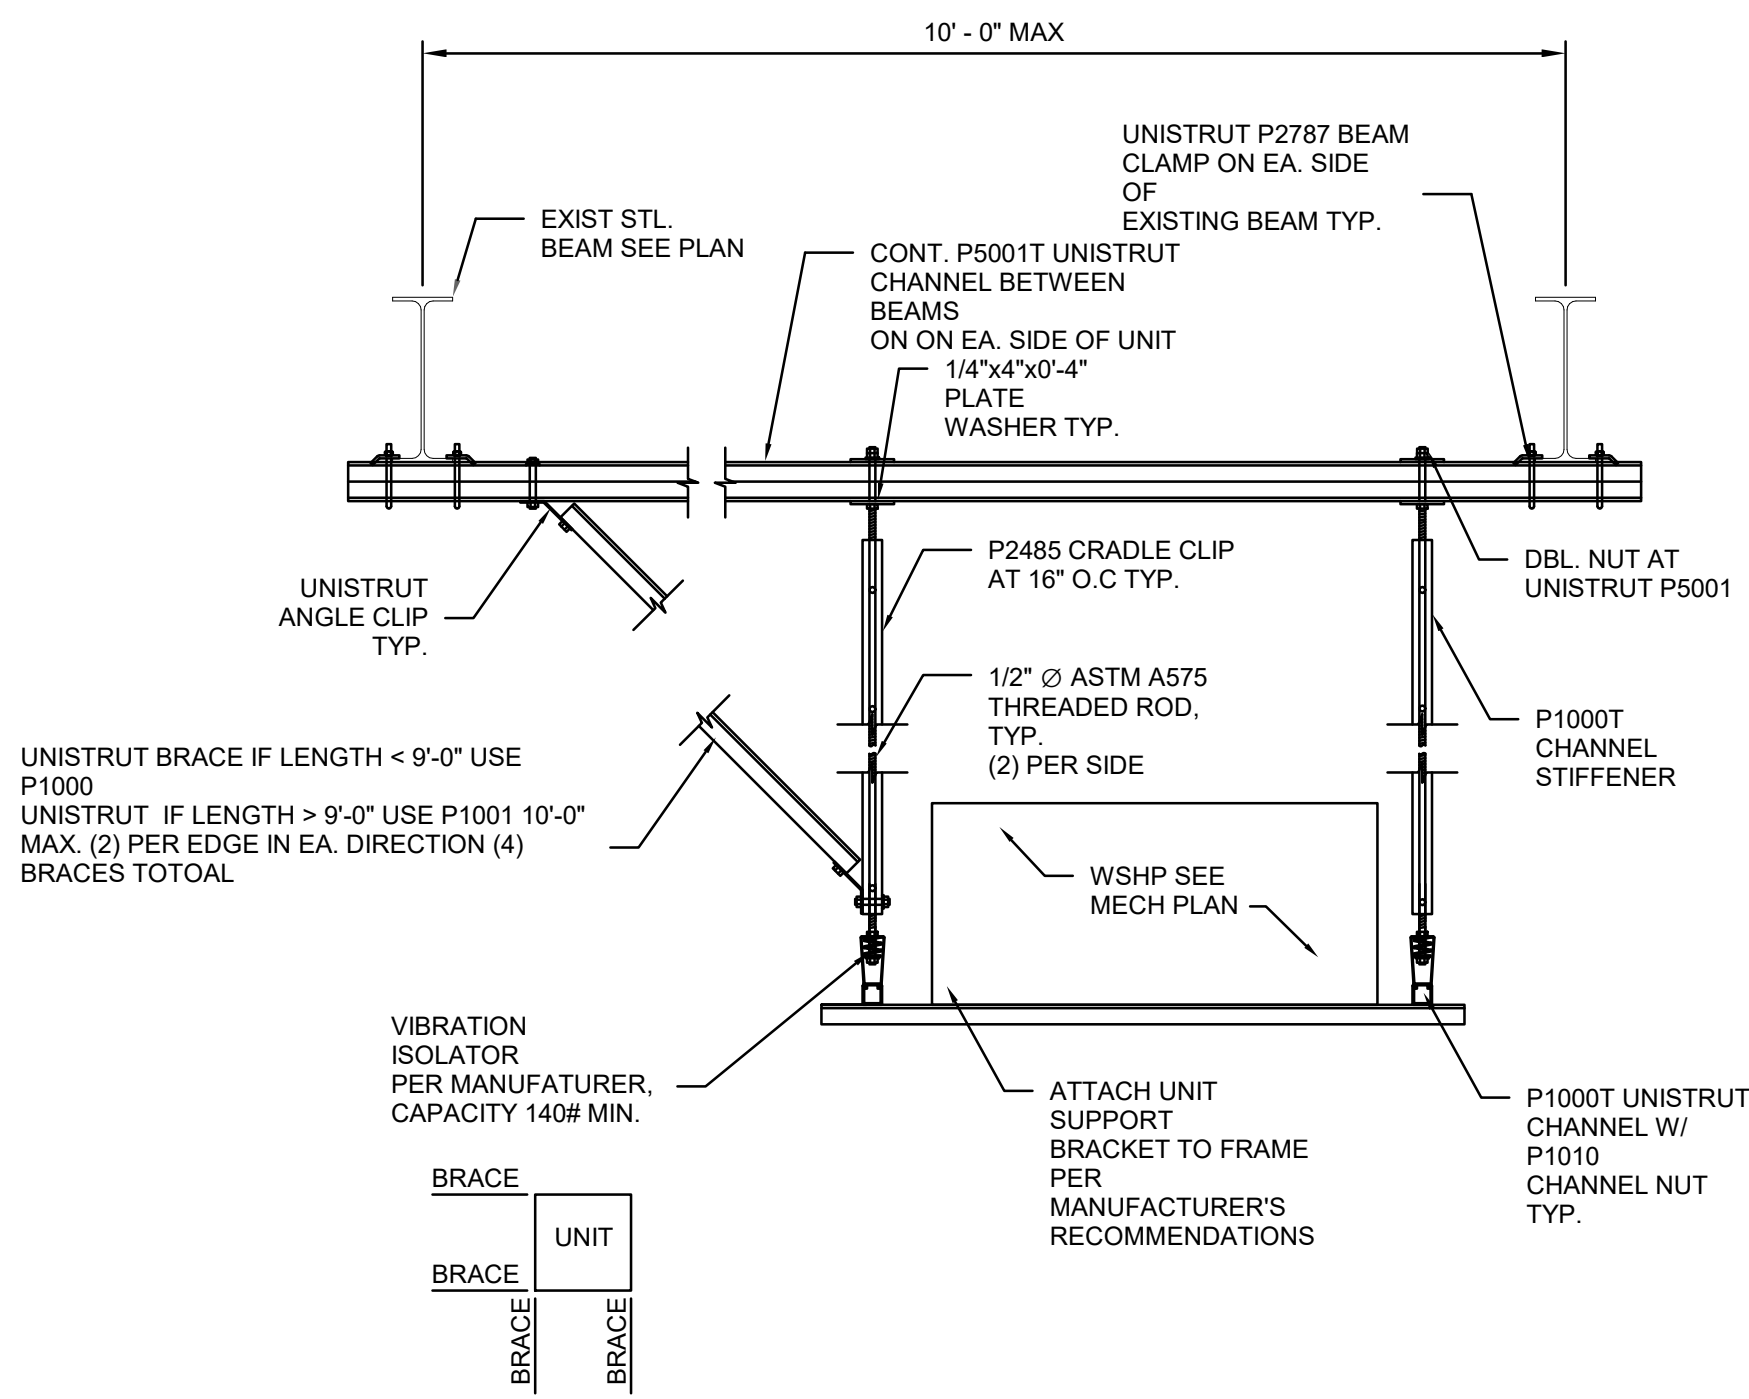

3 TYPICAL WSHP SUPPORT < 500 LBS
SCALE: NONE

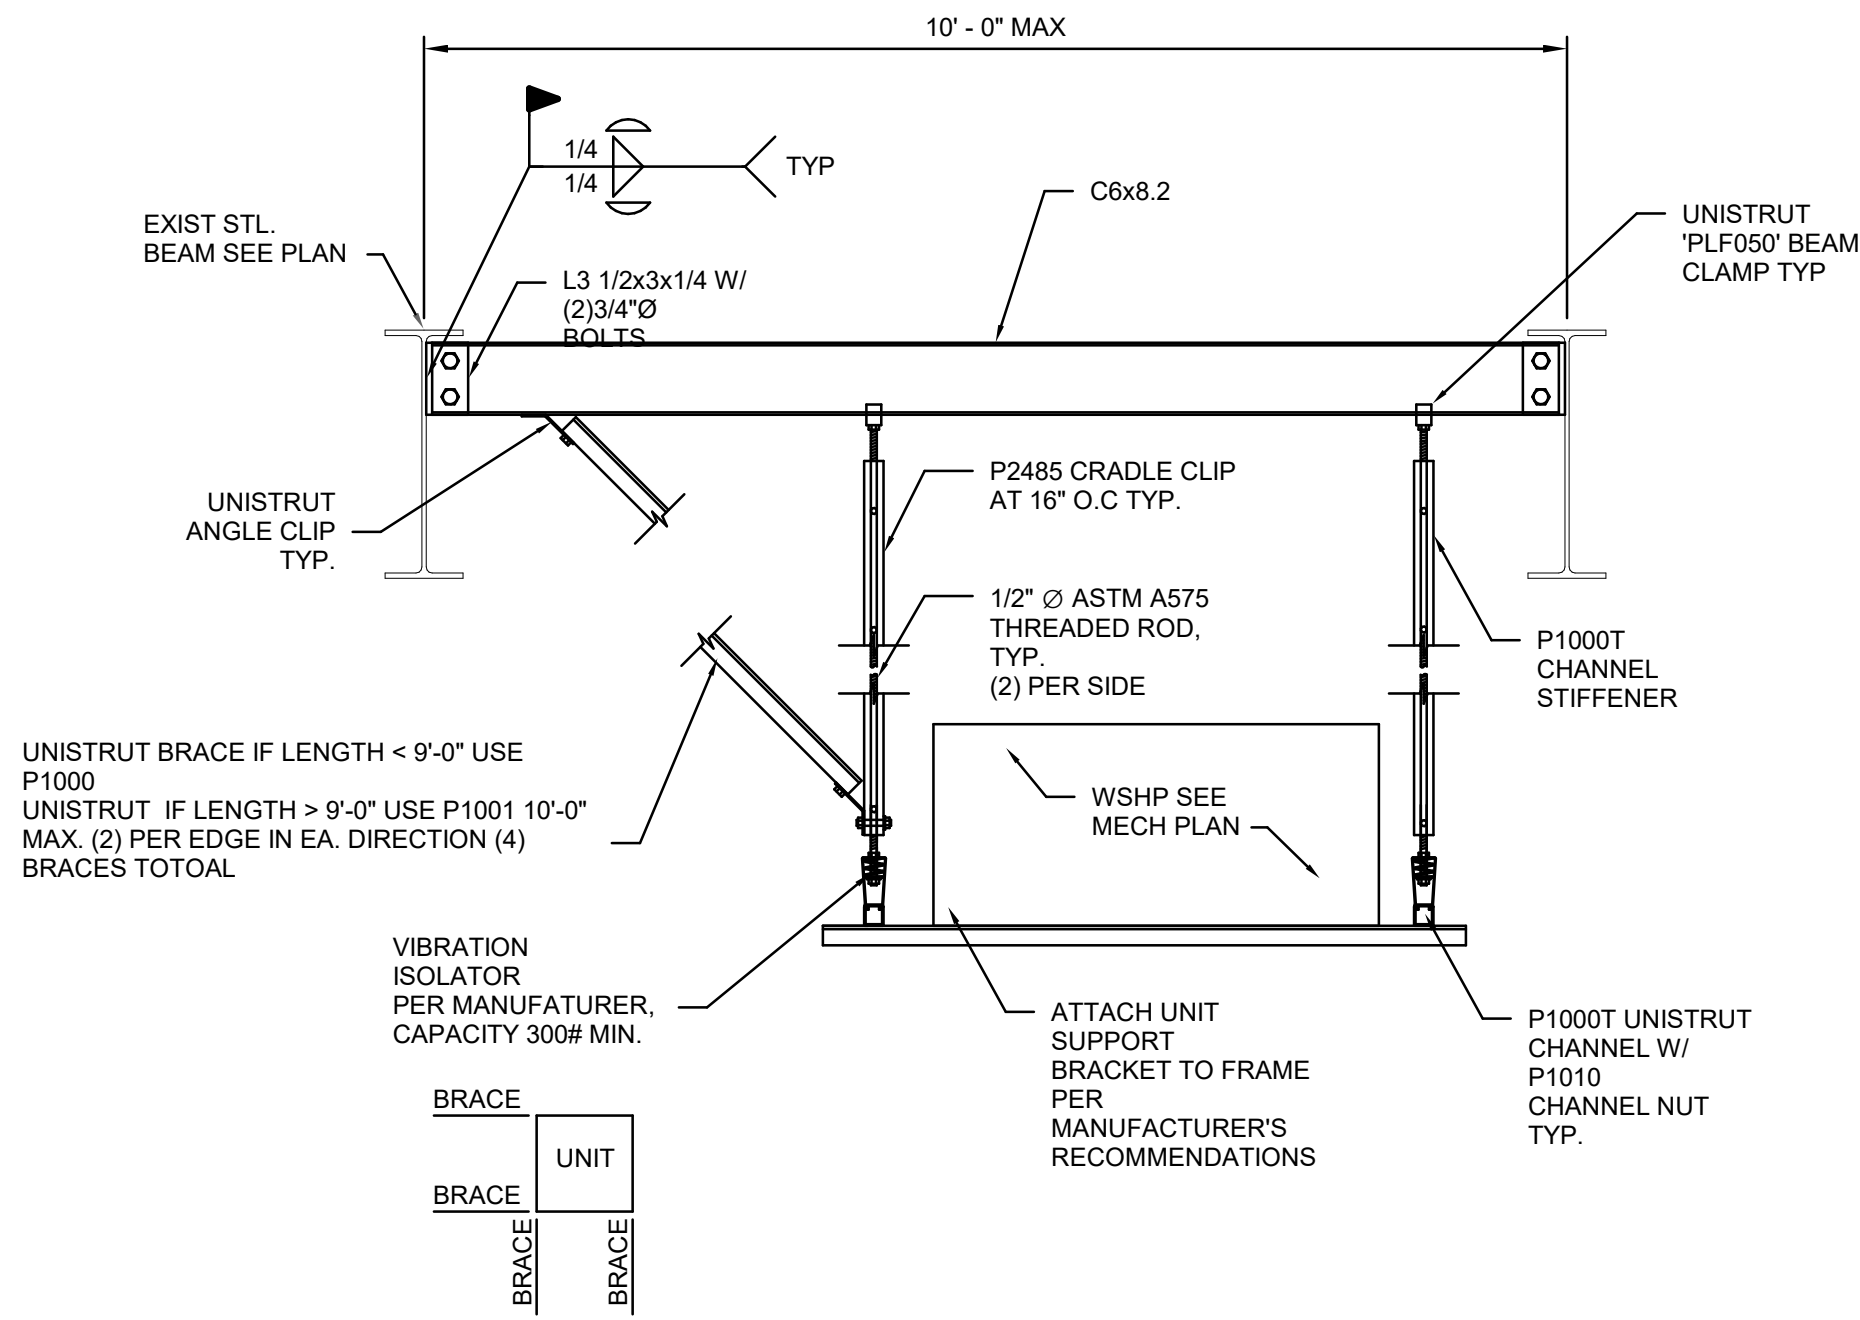

4 TYPICAL WSHP SUPPORT > 500 LBS
SCALE: NONE

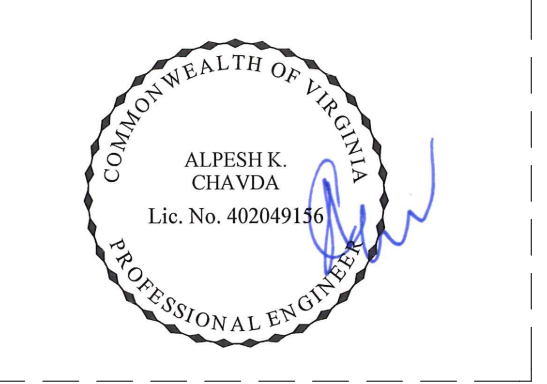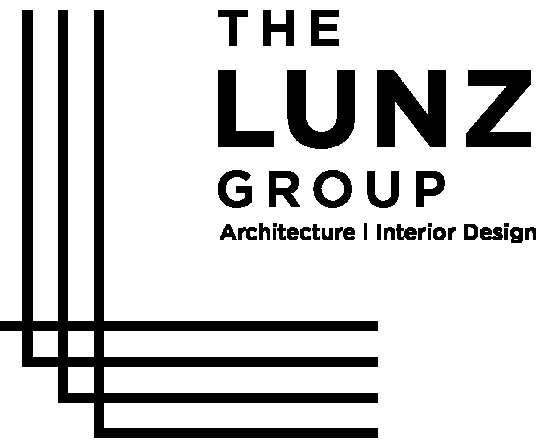

LEGO DISCOVERY CENTER - VA

6791 Spring Mall Drive
Springfield, VA 22150

SECTIONS & DETAILS

#	ISSUED FOR	DATE
1	PERMIT SET	02/16/2022
2	COUNTY PERMIT COMMENTS	03/04/2022
3	ISSUED FOR CONSTRUCTION	08/14/2022
4	UPDATED FOUNDATIONS	11/28/2022



**OSBORN
ENGINEERING**
1100 Sutter Avenue, Suite 300 | Concord, CA 94501
925.661.3220 | 925.661.3225 | osborn-eng.com
441 West Lodi Parkway, Suite 300 | Alhambra, CA 91801
626.450.3100 | 626.450.3100

DRAWN BY: JDC
REVIEW BY:

J20200746.000

S-505