


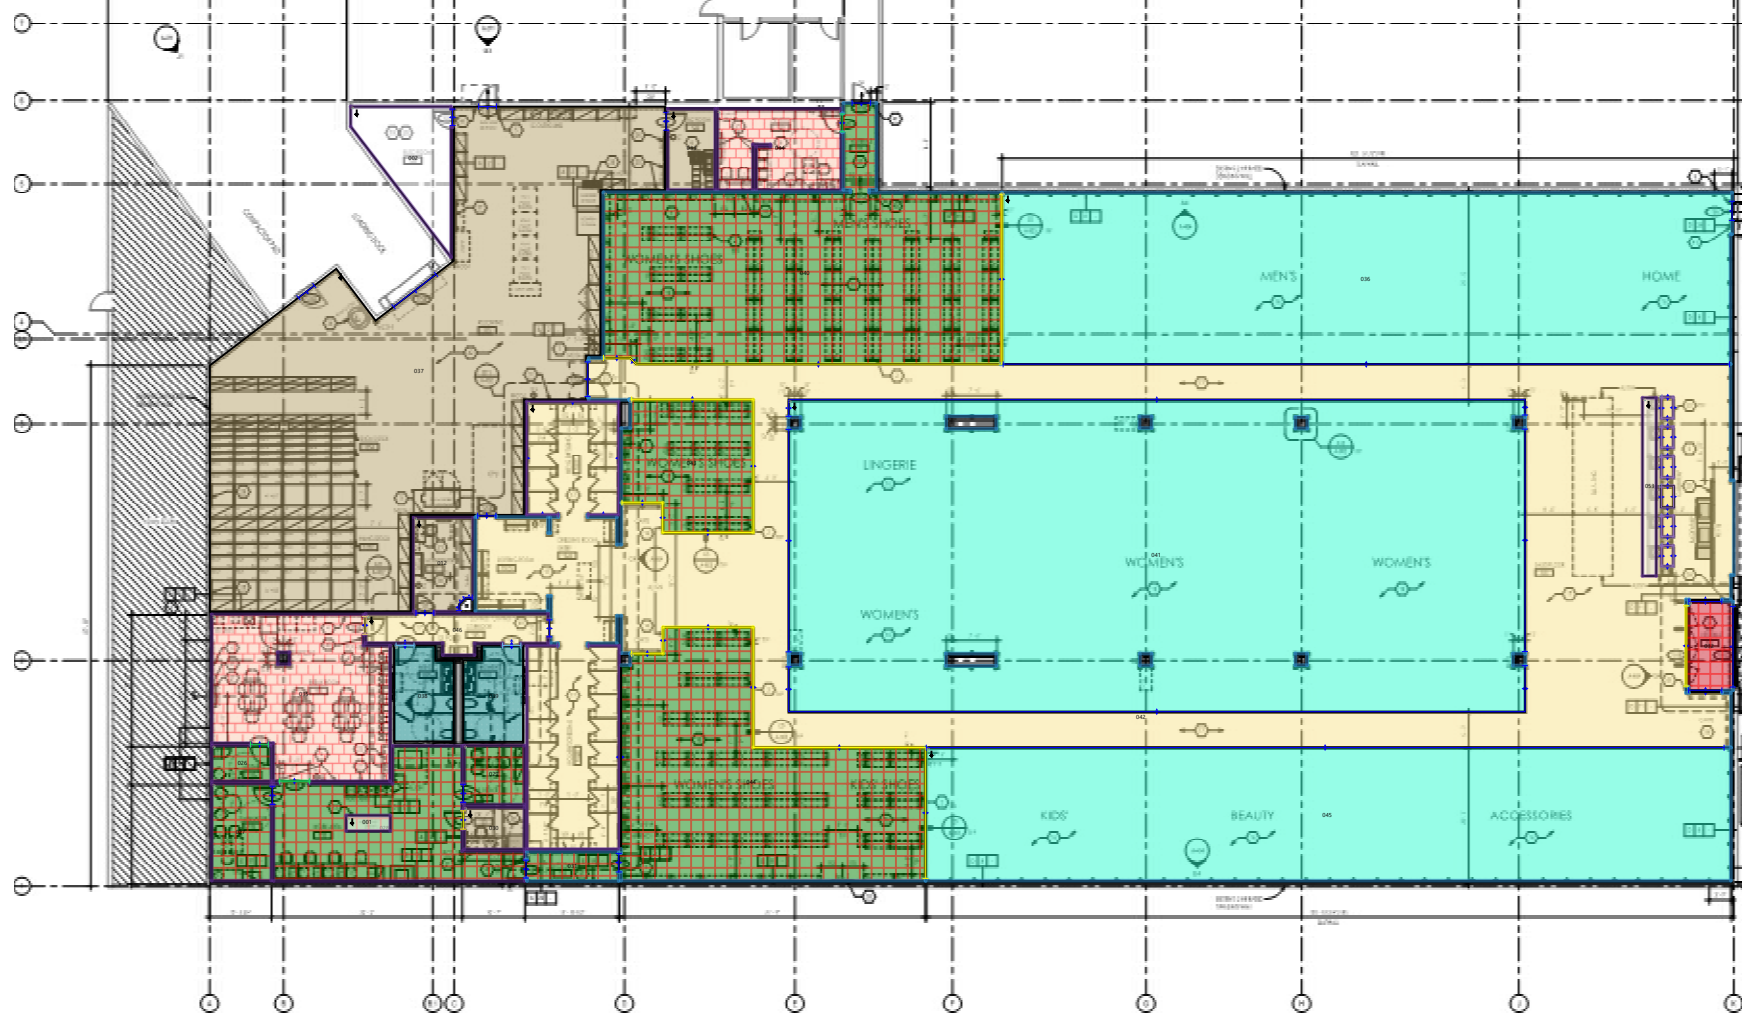










-005 Entry Mat estimated as indicated, also responsibility matrix indicate furnished and installed by Owner/Tenant, please advise
-009 Anti Fatigue Mats estimated as indicated, also responsibility matrix indicate furnished by Owner/Tenant and installed by Contractor,
considered as recessed dur to ramp transition please verify
-TYP. as per material description and Dressing Room Elevation G1/A-404, RB-2 is estimated in interior partitions
-CT-2 Cove Base not available in 6x24" obly available in 6"x12", please verify






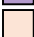




- | |
|--|
| 0001, Mohawk Group, Lees Carpets, Custom, K1109 Dark Grey, High Road , 24" X 24", Monolithic Pattern |
| 0003, Sealed Concrete, |
| 0004, Polished Concrete |
| 0005, Matting By Design, Entry Vestibule Flooring: Ultra Dry, Ribbed Pattern |
| 0008, Ameripolish Concrete Dye, Stained Concrete, Midnight Black |
| 0009, Smartcells Mat, Anti-Fatigue Mat, Black , 24" X 48" |
| A803/ C11(Ceramic Tile To Concrete), Pemko Sbr.5, Rubber Ramp Style Threshold |

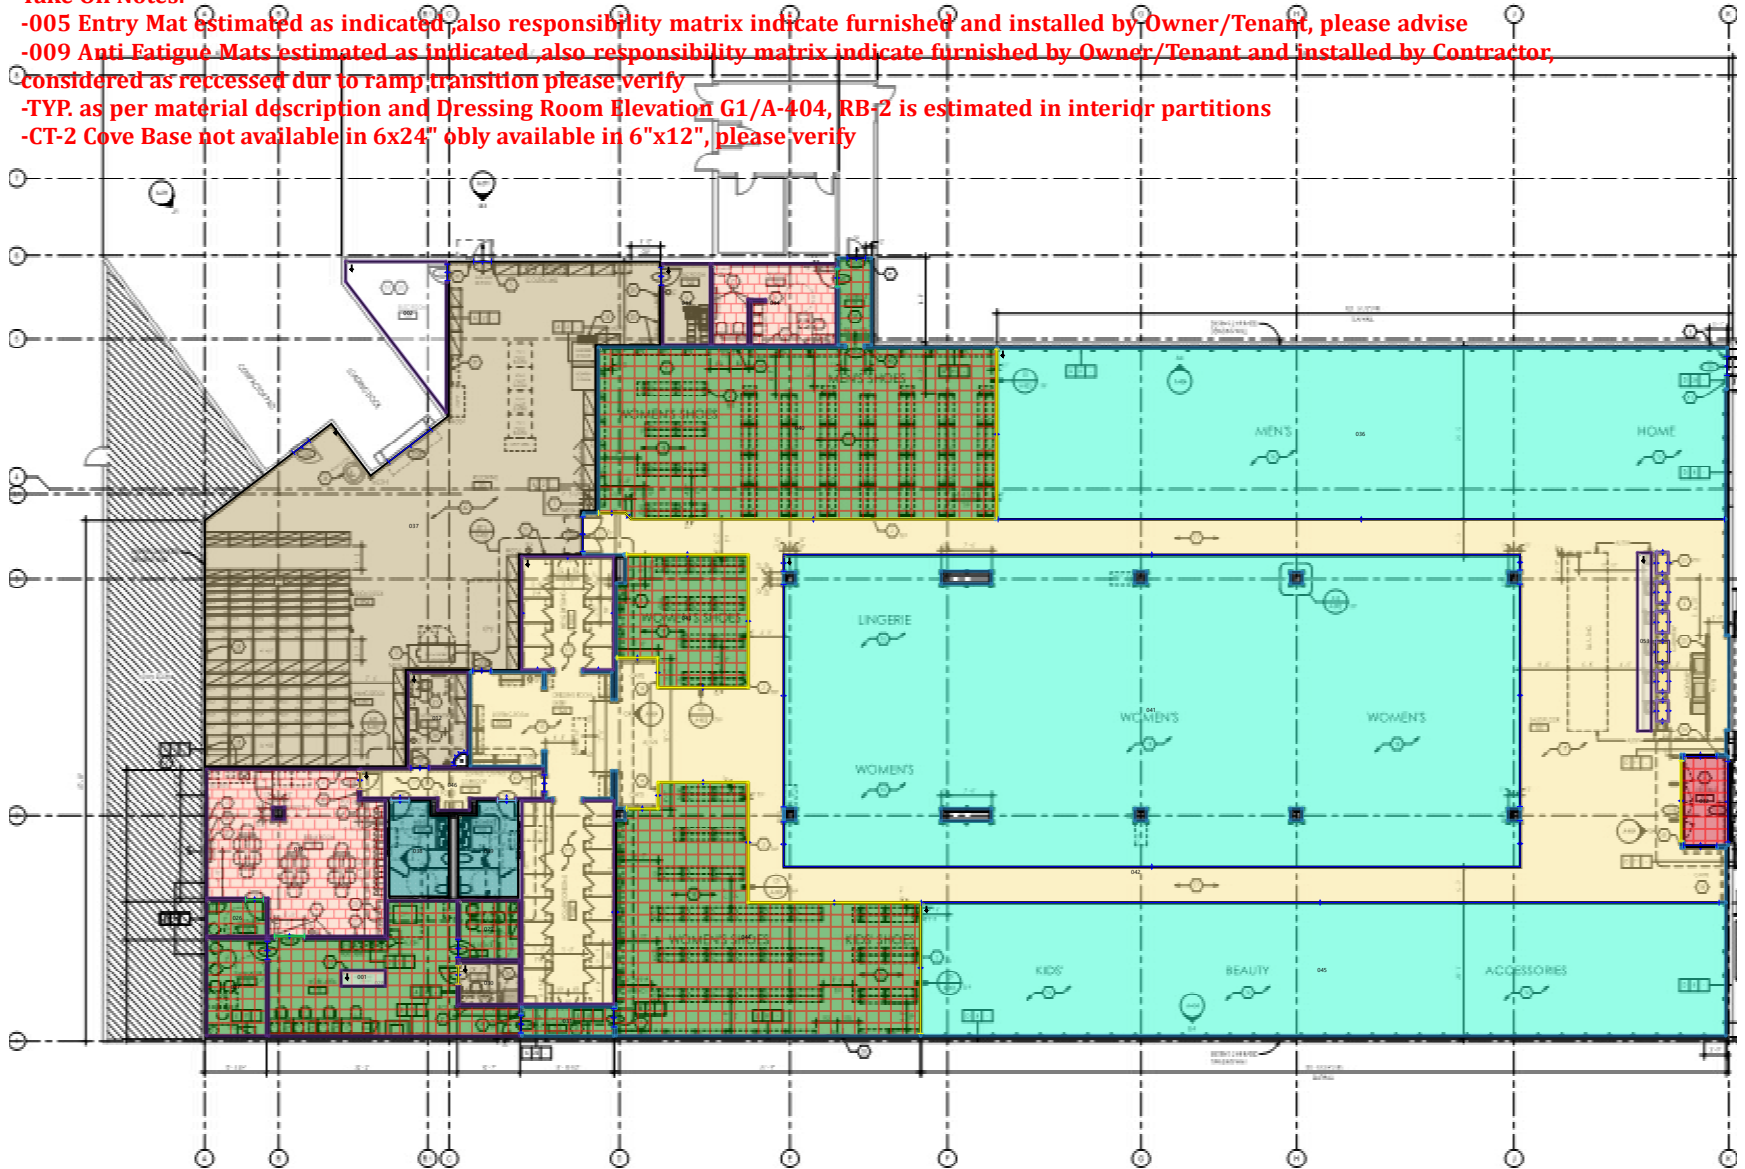Proposal












-  A803/ C5(Glue-Down Carpet To Concrete), Resilient Reducer Strip
-  A803/ C7(Carpet To Resilient), Resilient Reducer Strip
-  A803/ C9(Resilient Flooring To Concrete), Resilient Reducer Strip
-  CT-1 (Floor), Daltile, Avery Glazed Porcelain, Grey AV19, 11.8125" X 23.8125", 1/3 Offset Ashlar Pattern
-  CT-2 (Tile Base), Daltile, Portfolio Color Body Porcelain, Dove Grey PF04, 6" X 24"
-  CT-3 (Wall), Daltile, Modern Dimensions: Ceramic, Matte Arctic White 0790, 4.25" X 12.875", 1/3 Offset Running Bond
-  None
-  RB-2, Johnsonite, 29 Moon Rock, 4" High Cove Base
-  RF-1, Karndean Design, T-201, 19.7" x 24" ,Installed In Ashlar Pattern Running Length Of Room
-  Transition: Anti Fatigue Mat - Concrete
-  Trim: Schluter Corner Vertical Trim

-005 Entry Mat estimated as indicated, also responsibility matrix indicate furnished and installed by Owner/Tenant, please advise
-009 Anti Fatigue Mats estimated as indicated, also responsibility matrix indicate furnished by Owner/Tenant and installed by Contractor,
Considered as recessed dur to ramp transition please verify
-TYP. as per material description and Dressing Room Elevation G1/A-404, RB-2 is estimated in interior partitions
-CT-2 Cove Base not available in 6x24" obly available in 6"x12", please verify



- | | |
|---|--|
|  | 0001, Mohawk Group, Lees Carpets, Custom, K1109 Dark Grey, High Road , 24" X 24", Monolithic Pattern |
|  | 0003, Sealed Concrete, |
|  | 0004, Polished Concrete |
|  | 0005, Matting By Design, Entry Vestibule Flooring: Ultra Dry, Ribbed Pattern |
|  | 0008, Ameripolish Concrete Dye, Stained Concrete, Midnight Black |
|  | 0009, Smartcells Mat, Anti-Fatigue Mat, Black , 24" X 48" |
|  | A803/ C11(Ceramic Tile To Concrete), Pemko Sbr.5, Rubber Ramp Style Threshold |

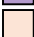Proposal

-  A803/ C5(Glue-Down Carpet To Concrete), Resilient Reducer Strip
-  A803/ C7(Carpet To Resilient), Resilient Reducer Strip
-  A803/ C9(Resilient Flooring To Concrete), Resilient Reducer Strip
-  CT-1 (Floor), Daltile, Avery Glazed Porcelain, Grey AV19, 11.8125" X 23.8125", 1/3 Offset Ashlar Pattern
-  CT-2 (Tile Base), Daltile, Portfolio Color Body Porcelain, Dove Grey PF04, 6" X 24"
-  CT-3 (Wall), Daltile, Modern Dimensions: Ceramic, Matte Arctic White 0790, 4.25" X 12.875", 1/3 Offset Running Bond
-  None
-  RB-2, Johnsonite, 29 Moon Rock, 4" High Cove Base
-  RF-1, Karndean Design, T-201, 19.7" x 24" ,Installed In Ashlar Pattern Running Length Of Room
-  Transition: Anti Fatigue Mat - Concrete
-  Trim: Schluter Corner Vertical Trim